


Gordon Avenue
Concept Plan Line Drawing

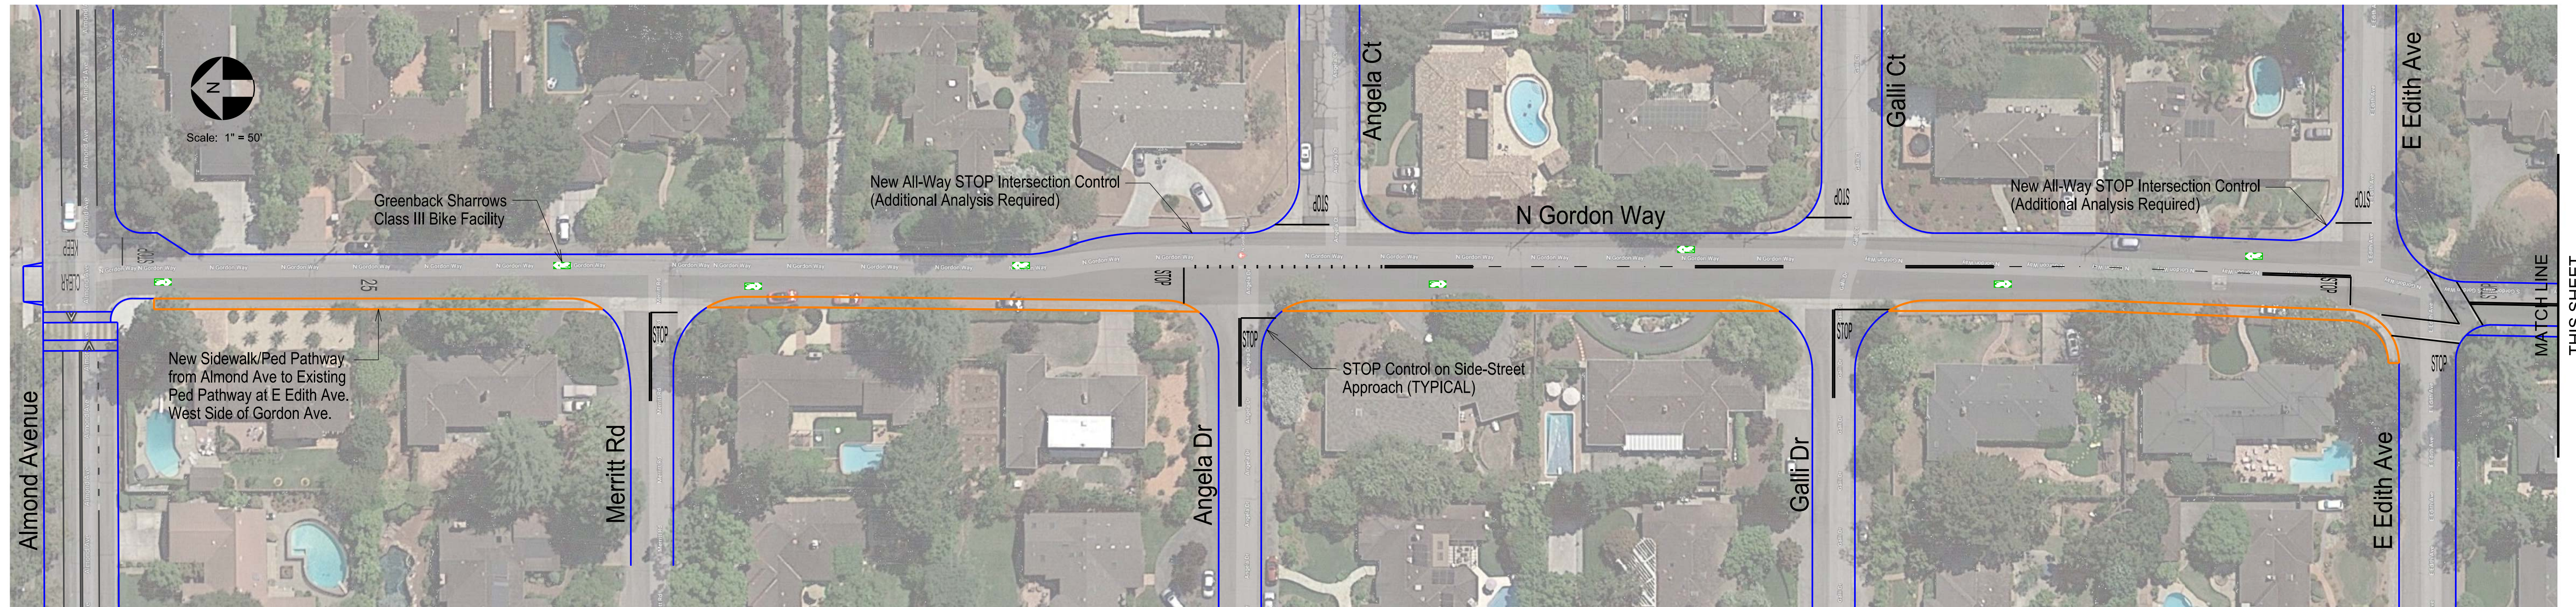


NOTES:

- Lane closure working hours shall be from 9:00 AM - 3:30 PM or as permitted by Local Encroachment Permit.
- This plan is schematic for the placement of traffic control elements, it is not intended for construction.
- Contractor shall be responsible for the procurement, installation and maintenance of all traffic control elements.
- Contractor shall provide regular street sweeping activities or as required by the Project Engineer.
- All travel lanes shall remain open and clear after work hours (Typical).
- Contractor shall steel-plate cover open trench areas within roadway to local specifications during non-working hours (not shown). Plates shall be flush to pavement, pinned, and welded together.
- Contractor shall provide Type II barricades with Flashers at open trench areas along curb or sidewalk during non-work hours (not shown).

LEGEND:

- 28-Inch High Traffic Cone with Reflective Band - Cone Spacing at 25-FT
- ◻ 48-Inch High Portable Delineator with Reflective Band
- ◻ 32-Inch High Glue-Down Delineator with Reflective Band
- ▬ Type II Barricade with MUTCD or CA Standard Traffic Sign, Designation Shown
- ▬ New Sign Post with MUTCD or CA Standard Traffic Sign, Designation Shown
- ▬ Type III Barricade with MUTCD or CA Standard Traffic Sign, Designation Shown
- ▬ High-Visibility Flag Tree w/MUTCD or CA Standard Traffic Sign, Designation Shown
- ▬ Type II Arrow Board - Sequential Arrow Sequence Shown
- ▬ In-Line Crash Barrier
- ▬ Work Zone Area
- SPOT Safe Path of Travel (SPOT) for Pedestrians
- TANS "Tow-Away No Stopping" Zone
- ▬ Certified Traffic Control Flagger

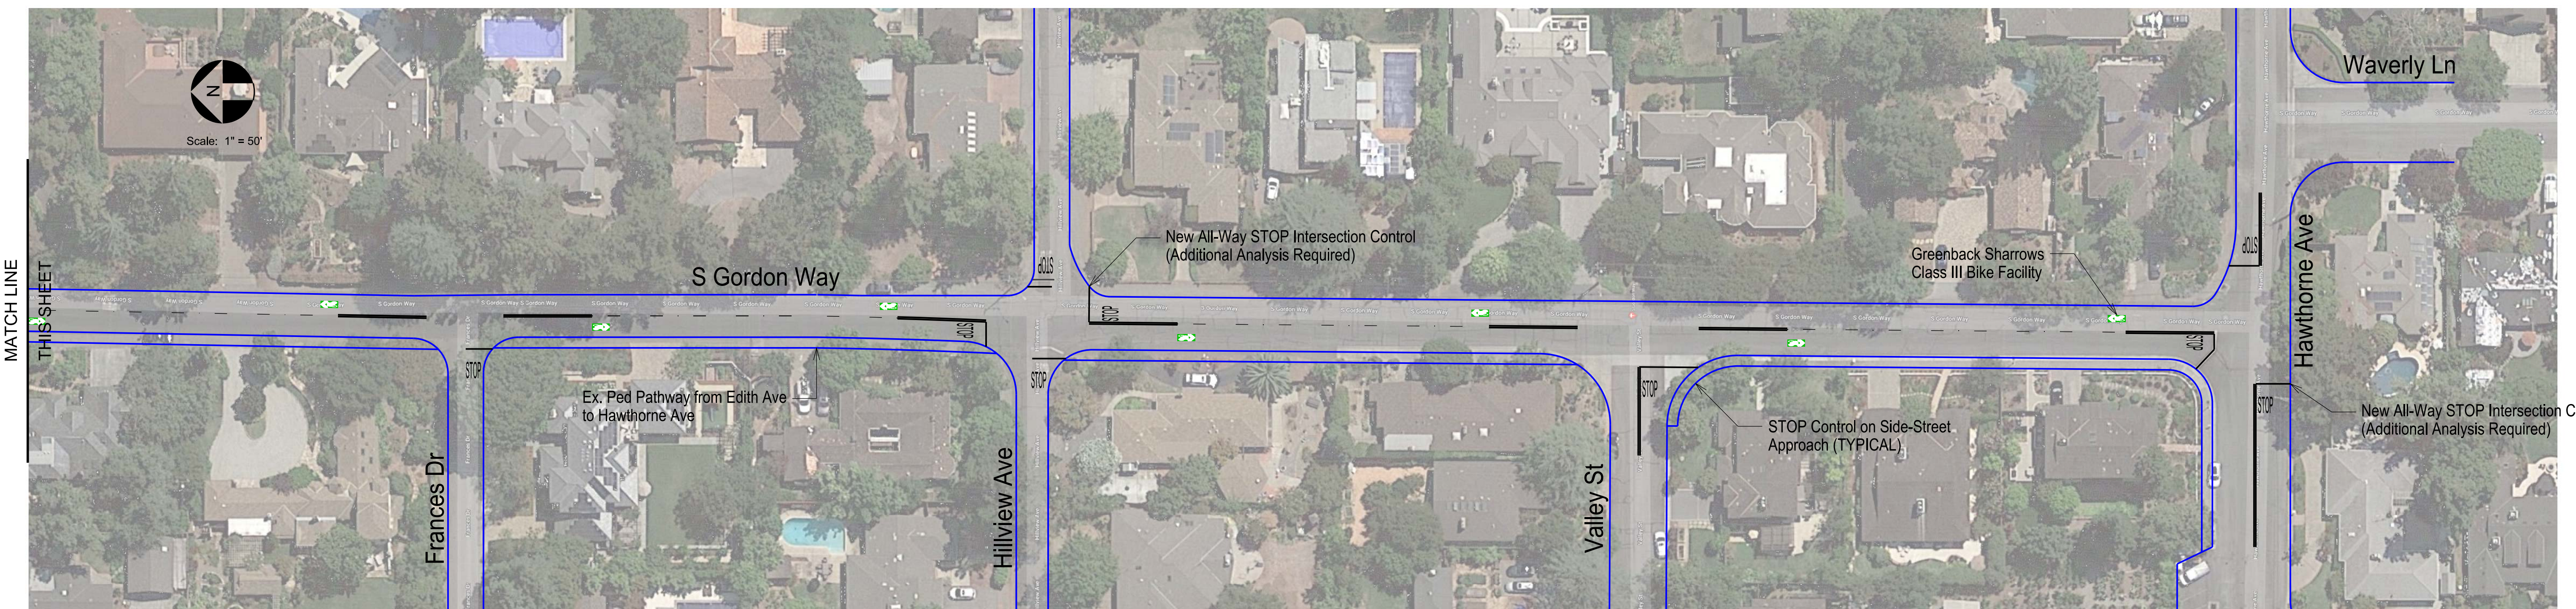

Traffic Patterns
P.O. Box 25
Danville, CA 94526
O: (408) 916-8141
www.trafficpatterns.net
info@trafficpatterns.net

Engineer's Stamp
JAMIE O. RODRIGUEZ
REGISTERED PROFESSIONAL ENGINEER
TR2284
Exp: 6-30-20
TRAFFIC
STATE OF CALIFORNIA
12-6-19

Record Drawings	
Project Engineer:	Date: _____
Designer:	Date: _____
Public Works Inspector:	Date: _____
Public Improvements Initially Accepted by the City Council on: _____	

Submittal Log		
NO.	DESCRIPTION	DATE
1	Draft Submittal No. 1	12-6-19

DRAWN BY:	J. Rodriguez	Date:	12-6-19
CHECKED BY:	City of Los Altos	Date:	12-6-19
DESIGNED BY:	J. Rodriguez	Date:	12-6-19

Revisions		
NO.	DESCRIPTION	DATE

City of Los Altos
Complete Streets Master Plan Project
Gordon Avenue
Concept Plan Line Drawing

RECOMMENDED FOR BIDDING BY:	PROJECT NO.
DATE:	DRAWING NO.
APPROVED FOR BIDDING BY:	E.P. NO.
DATE:	SCALE: None
	Sheet 1