
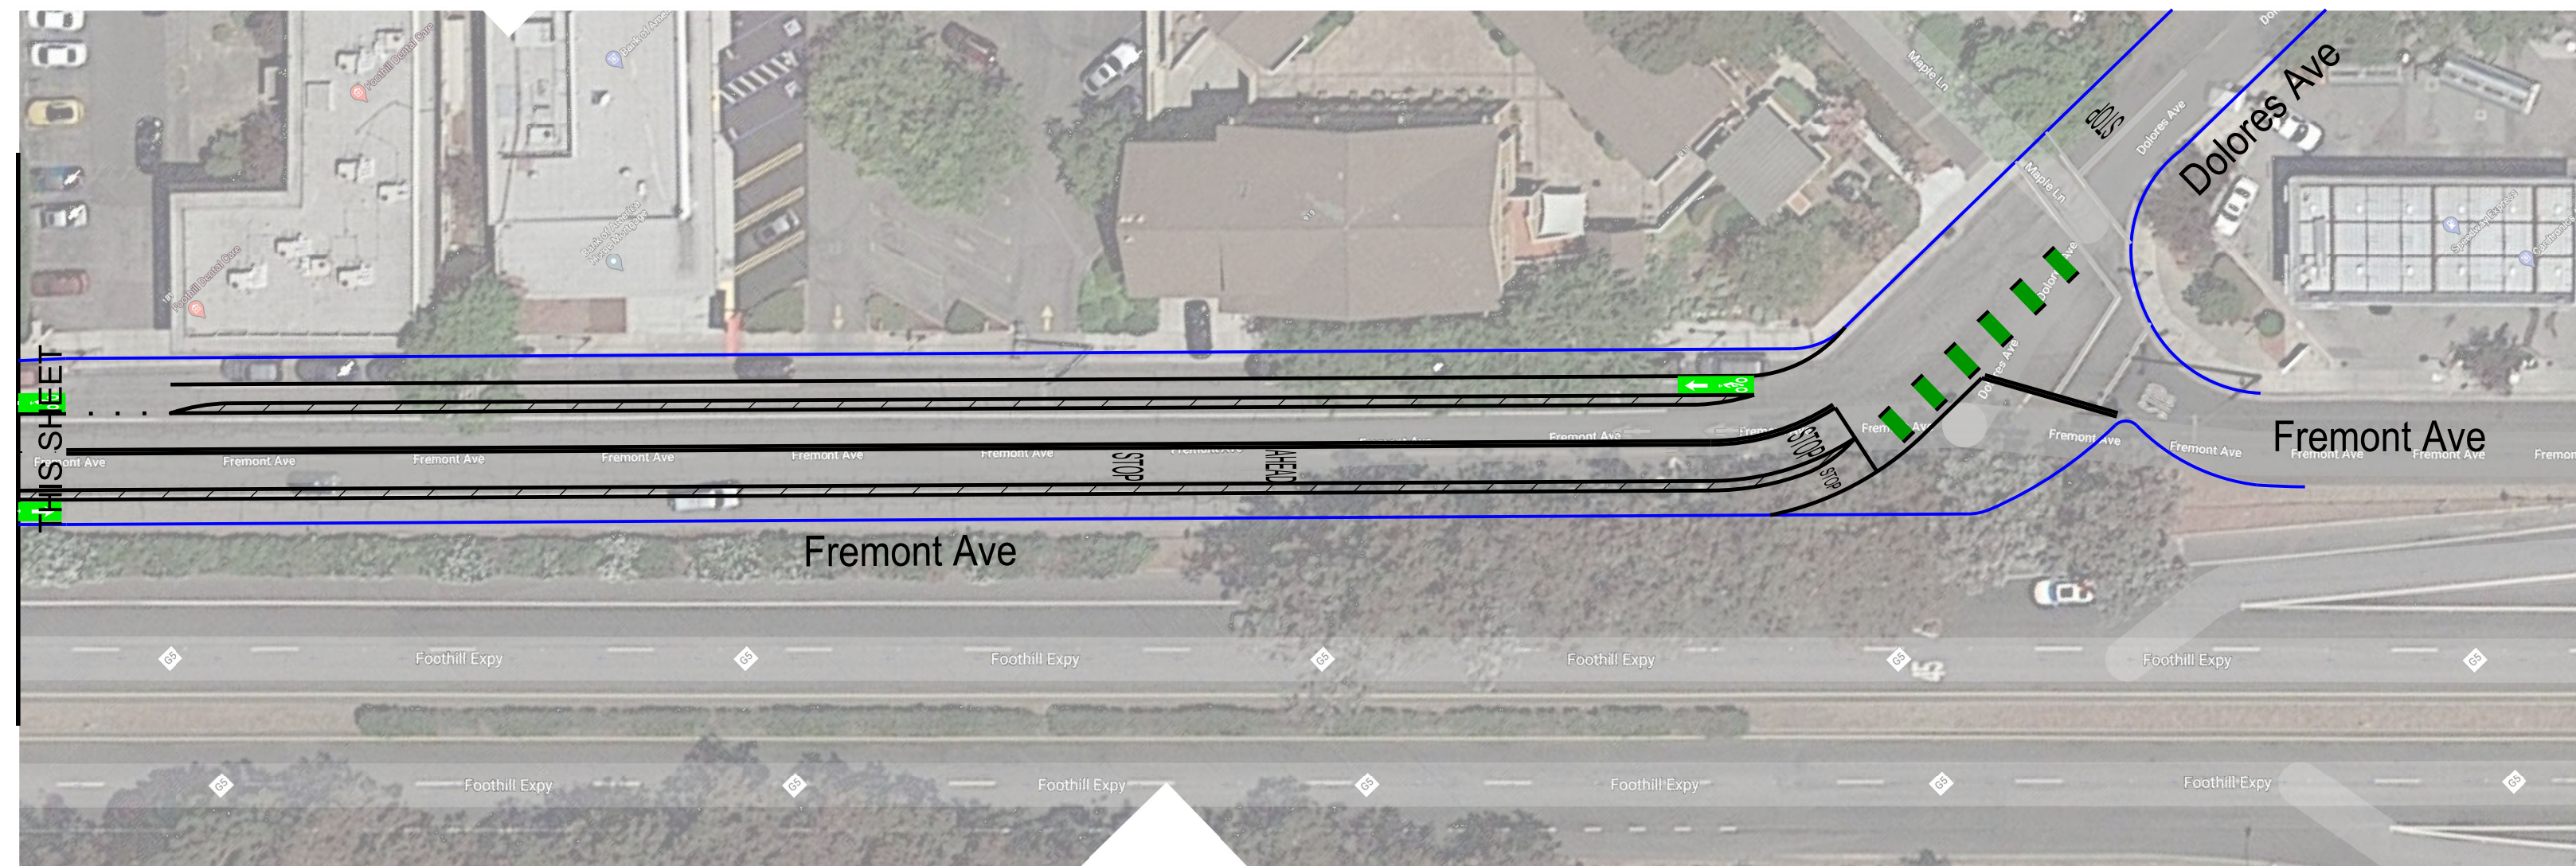
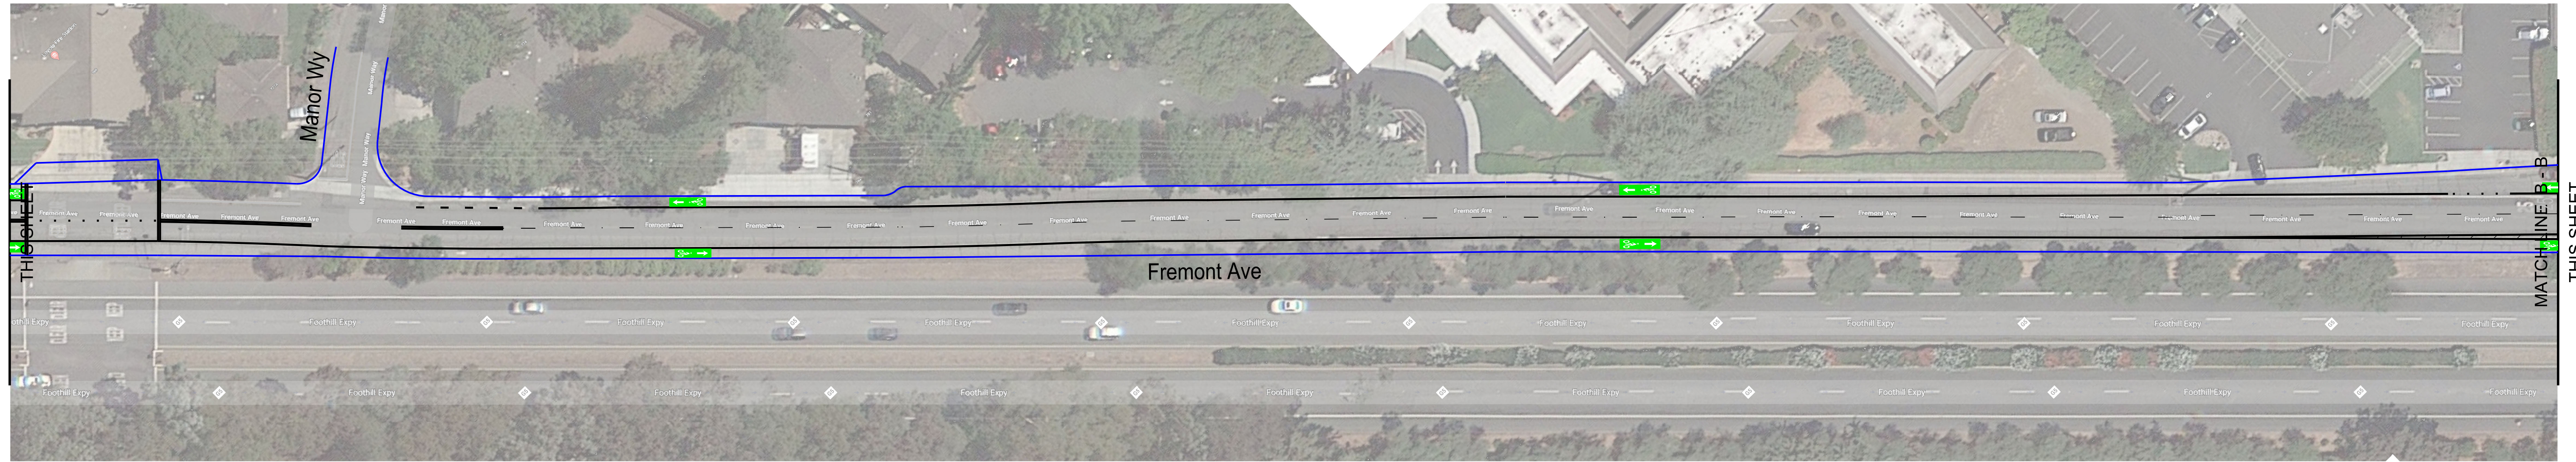
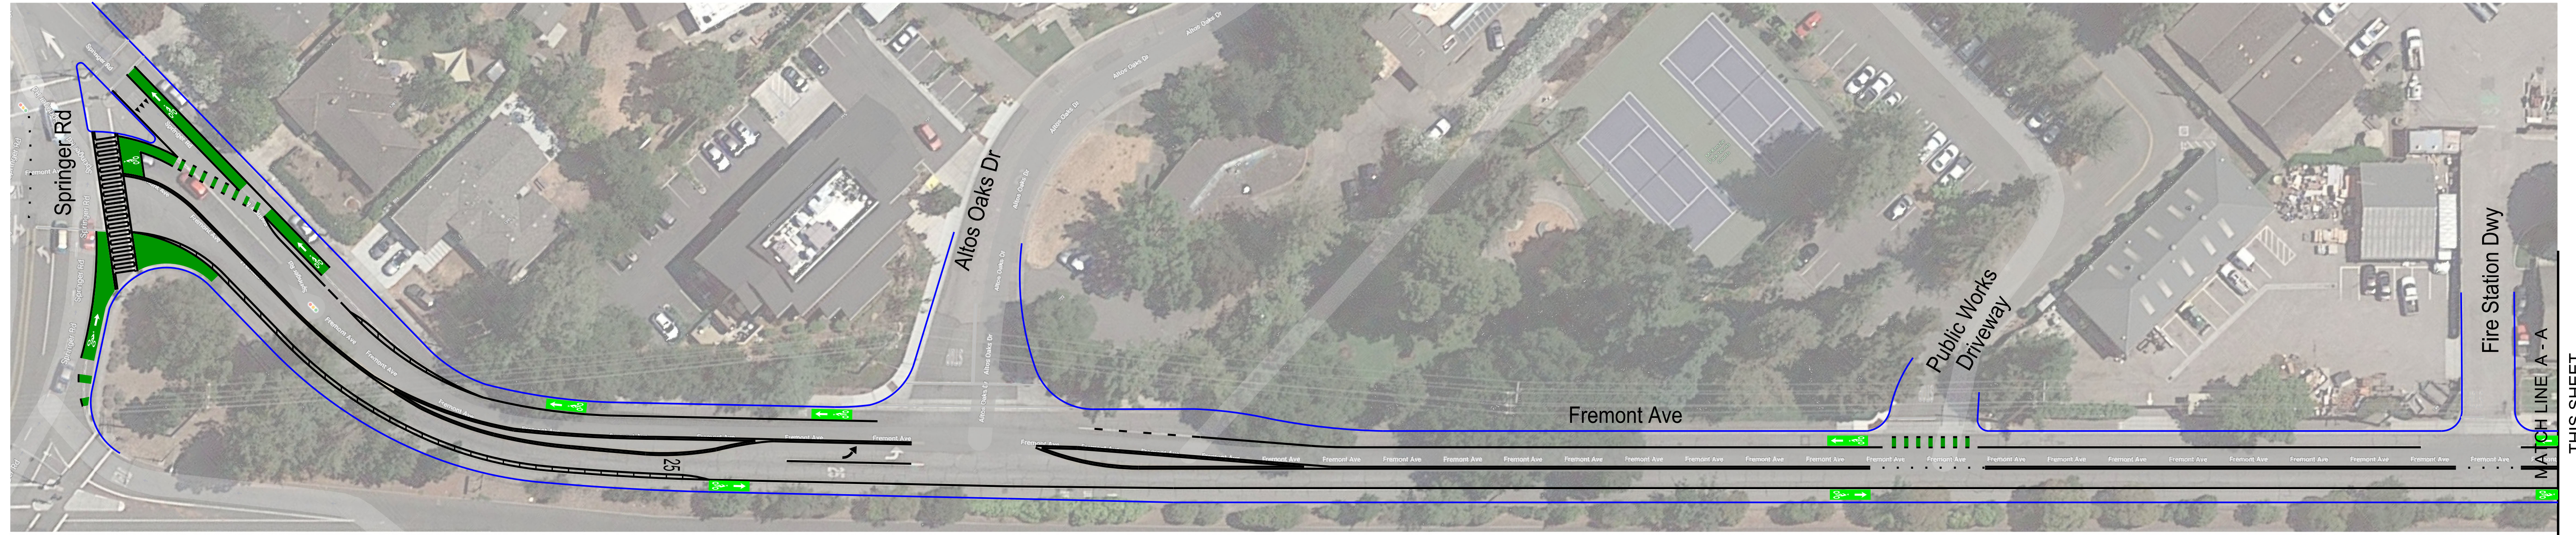


Concept Plan Line  
 Fremont Avenue - (Springer Road to Dolores Avenue)

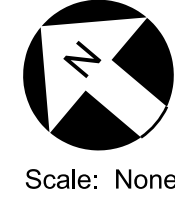

**Traffic Patterns**  
 P.O. Box 25  
 Danville, CA 94526  
 O: (408) 916-8141  
 www.trafficpatterns.net  
 info@trafficpatterns.net

Engineer's Stamp  
**JAMIE O. RODRIGUEZ**  
 REGISTERED PROFESSIONAL ENGINEER  
 TR2284  
 Exp: 6-30-22  
 STATE OF CALIFORNIA

**Record Drawings**

Project Engineer:	_____	Date:	_____
Designer:	_____	Date:	_____
Public Works Inspector:	_____	Date:	_____

Public Improvements Initially Accepted by the City Council on: \_\_\_\_\_

**Submittal Log**

NO.	DESCRIPTION	DATE
1	Draft Submittal No. 1	2-3-21

DRAWN BY:	J. Rodriguez	Date:	2-3-21
CHECKED BY:	Fremont Ave	Date:	2-3-21
DESIGNED BY:	J. Rodriguez	Date:	2-3-21

**Revisions**

NO.	DESCRIPTION	DATE

City of Los Altos  
 Fremont Avenue  
 (Springer Rd to Dolores Avenue)  
 Concept Plan Line Drawings

RECOMMENDED FOR BIDDING BY: _____	PROJECT NO. _____
DATE: _____	DRAWING NO. _____
APPROVED FOR BIDDING BY: _____	E.P. NO. _____
DATE: _____	SCALE: None
	Sheet 1