
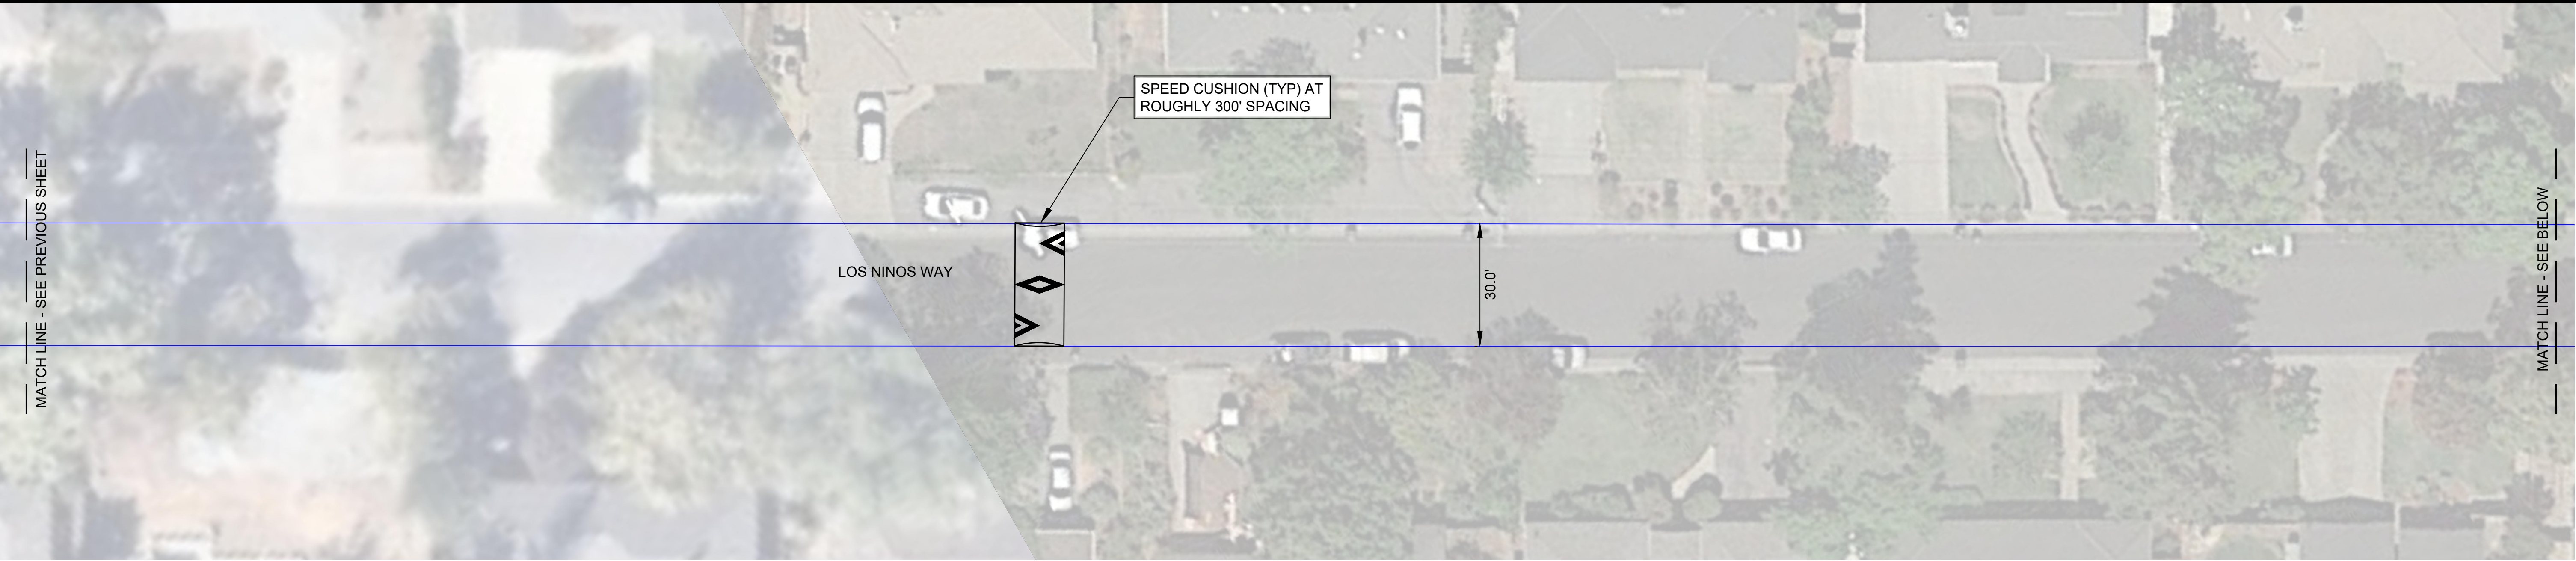


NOTE:
SPEED CUSHIONS AND SHARROWS TO AVOID DRIVEWAYS AND TO BE PLACED AT PARCEL LINE WHERE FEASIBLE

ENGINEERING SERVICES DEPARTMENT		LOS ALTOS COMPLETE STREETS		REVISIONS	
DRAWN	ML	LOS ALTOS		No.	
CHECKED	DY	SANTA CLARA COUNTY			
APPROVED		CALIFORNIA			
DATE	28 JANUARY 2021	LOS ALTOS			
SCALE	1" = 20'	LOS ALTOS			

alta

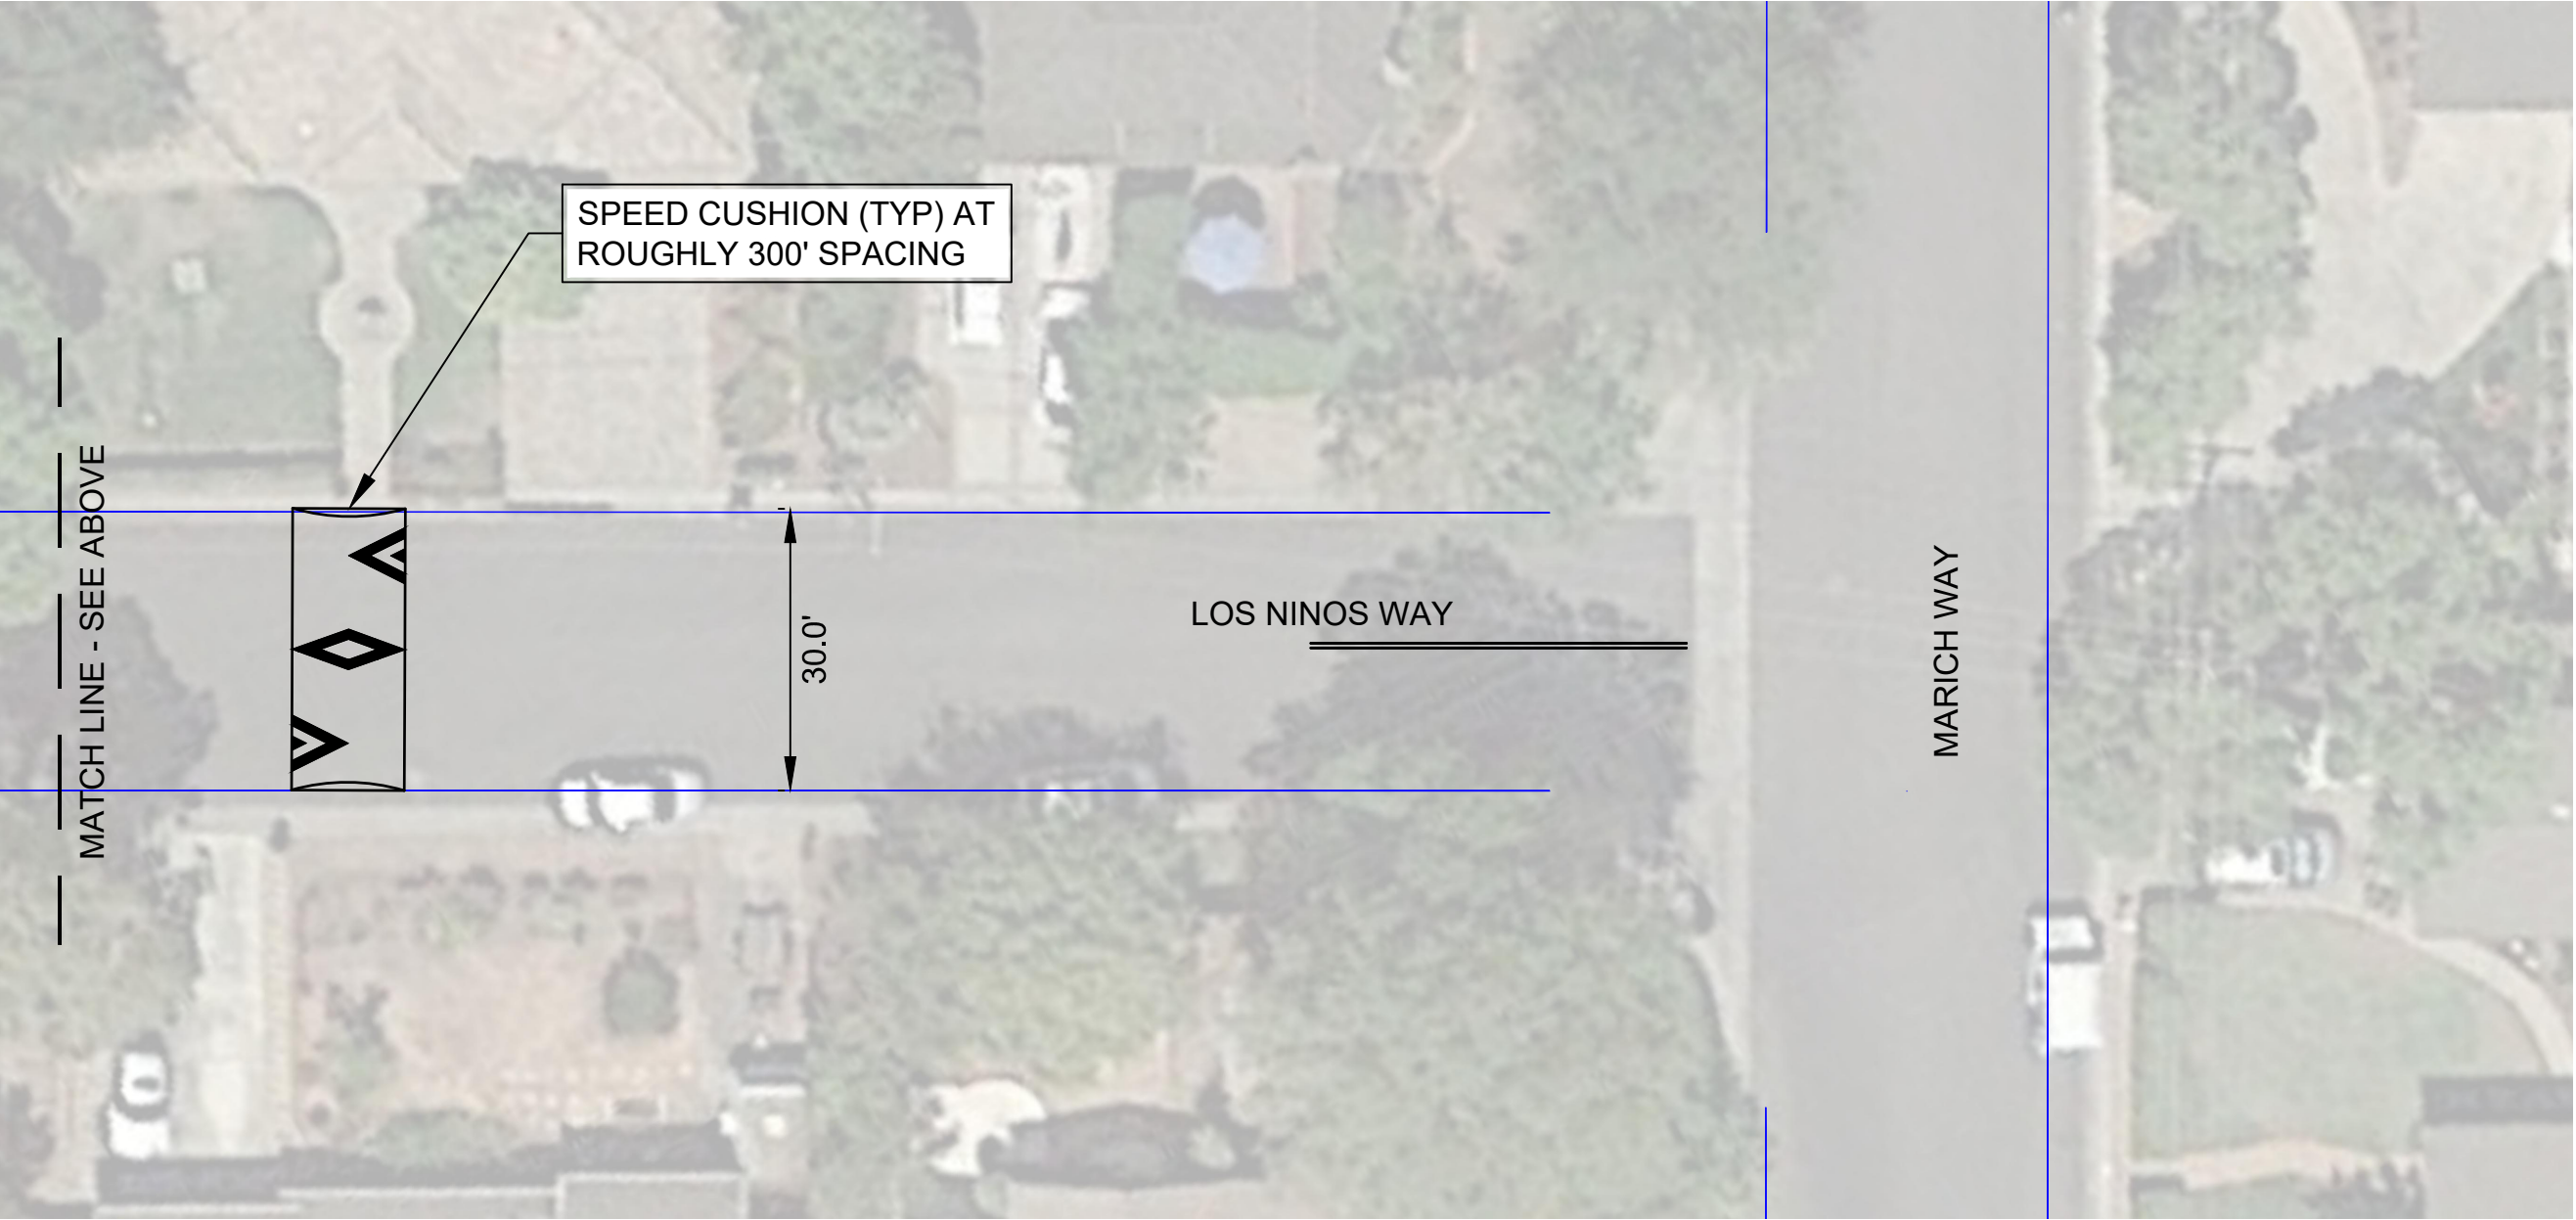

NOTE:
SPEED CUSHIONS AND SHARROWS TO AVOID DRIVEWAYS AND TO BE PLACED AT PARCEL LINE WHERE FEASIBLE

ENGINEERING SERVICES DEPARTMENT			
DRAWN	ML	CHECKED	DY
APPROVED			
DATE	28 JANUARY 2021		
SCALE	1" = 20'		

LOS ALTOS COMPLETE STREETS
LOS NINOS WAY
LOS ALTOS
SANTA CLARA COUNTY
CALIFORNIA

REVISIONS	
No.	