
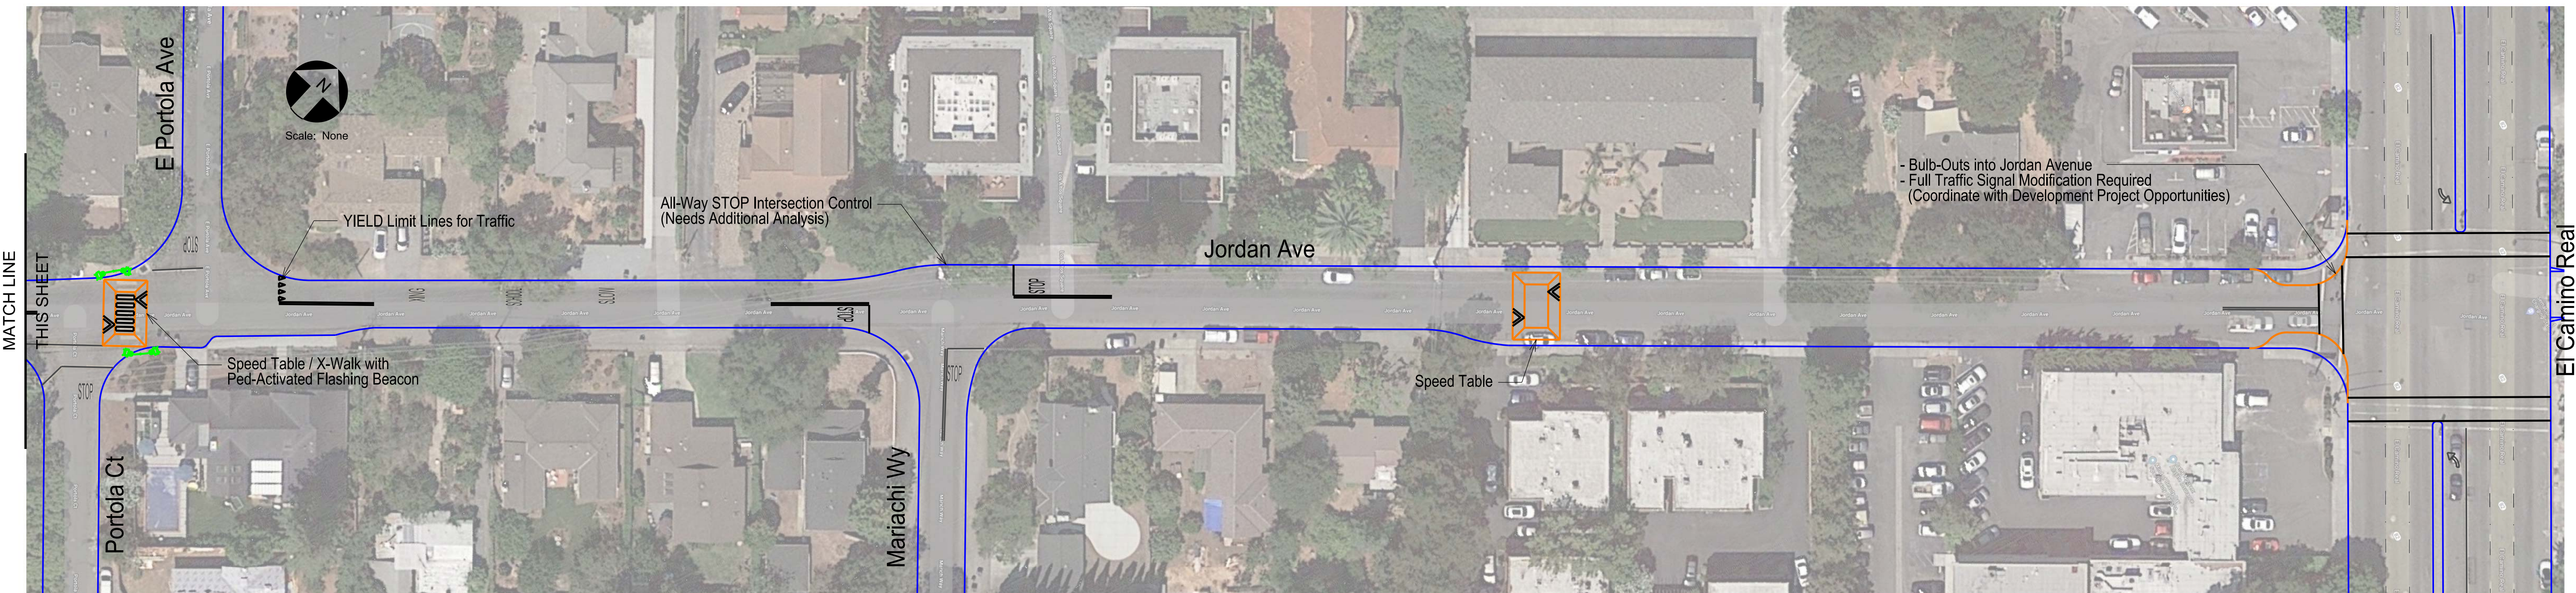


Jordan Avenue
Concept Plan Line 1

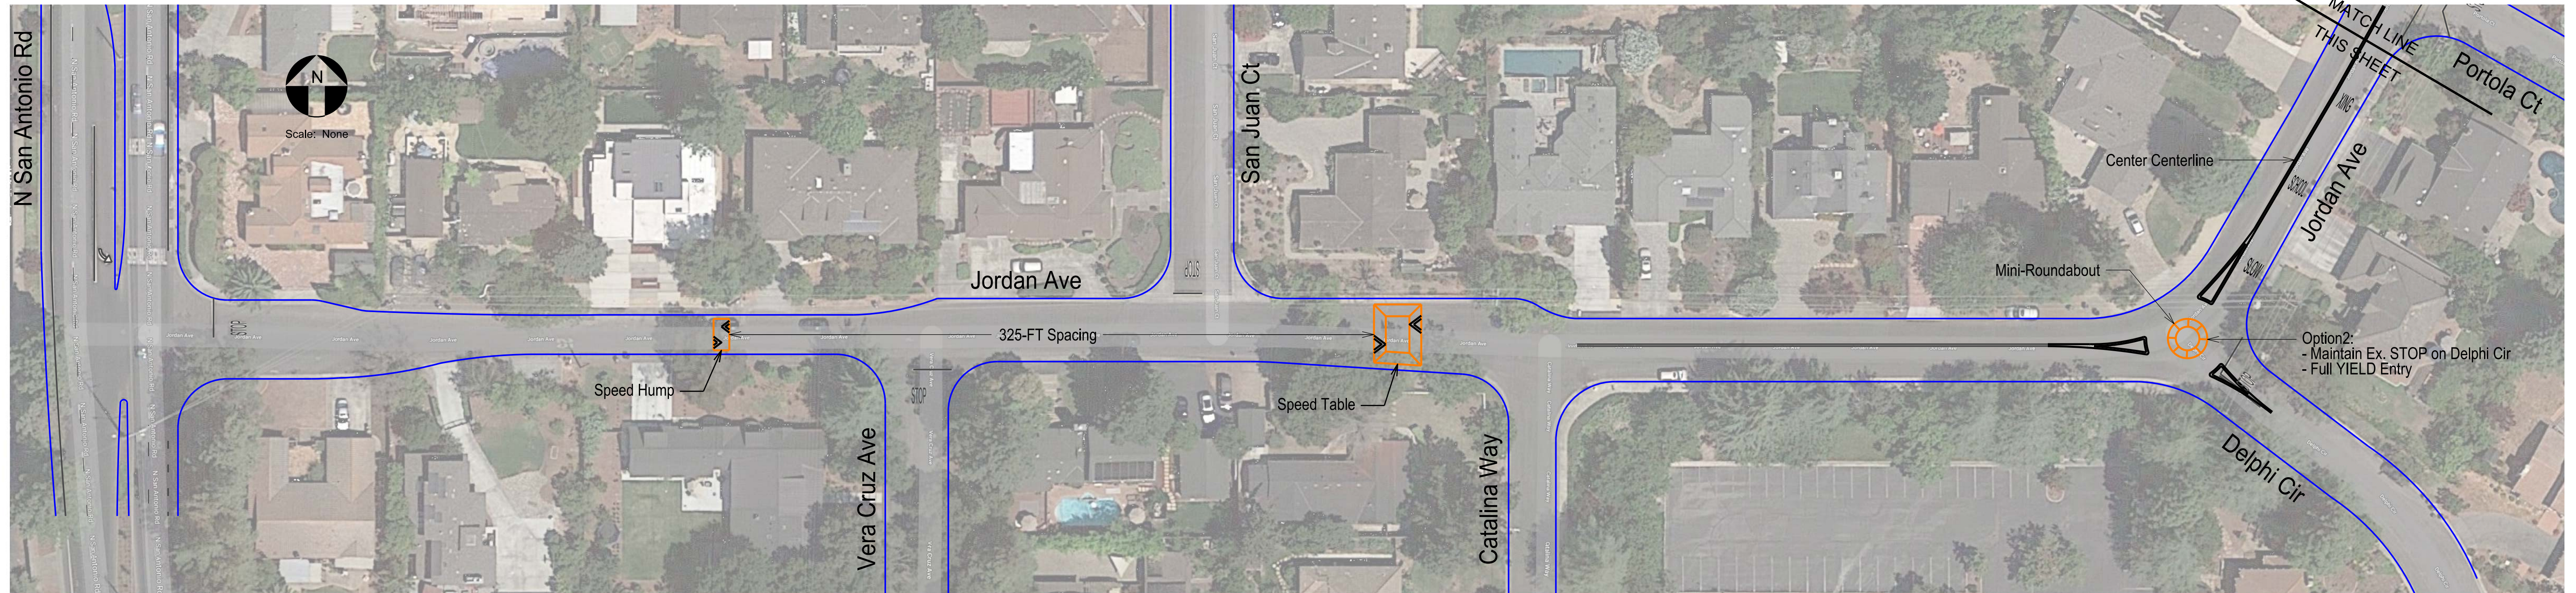

Traffic Patterns
 P.O. Box 25
 Danville, CA 94526
 O: (408) 916-8141
 www.trafficpatterns.net
 info@trafficpatterns.net

Engineer's Stamp
JAMES O. RODRIGUEZ
 REGISTERED PROFESSIONAL ENGINEER
 TR2284
 Exp: 6-30-20
 STATE OF CALIFORNIA

Record Drawings

Project Engineer:	_____	Date:	_____
Designer:	_____	Date:	_____
Public Works Inspector:	_____	Date:	_____

Public Improvements Initially Accepted by the City Council on: _____

Submittal Log

NO.	DESCRIPTION	DATE
1	Draft Submittal No. 1	12-2-19

DRAWN BY: J. Rodriguez Date: 12-2-19
 CHECKED BY: City of Los Altos Date: 12-2-19
 DESIGNED BY: J. Rodriguez Date: 12-2-19

Revisions

NO.	DESCRIPTION	DATE



City of Los Altos
 Complete Streets Master Plan Project
 Jordan Avenue
 Concept Plan Line 1

RECOMMENDED FOR BIDDING BY: _____
 DATE: _____

APPROVED FOR BIDDING BY: _____
 DATE: _____

PROJECT NO. _____
 DRAWING NO. _____
 E.P. NO. _____
 SCALE: None
 Sheet 1

Jordan Avenue
Concept Plan Line 2

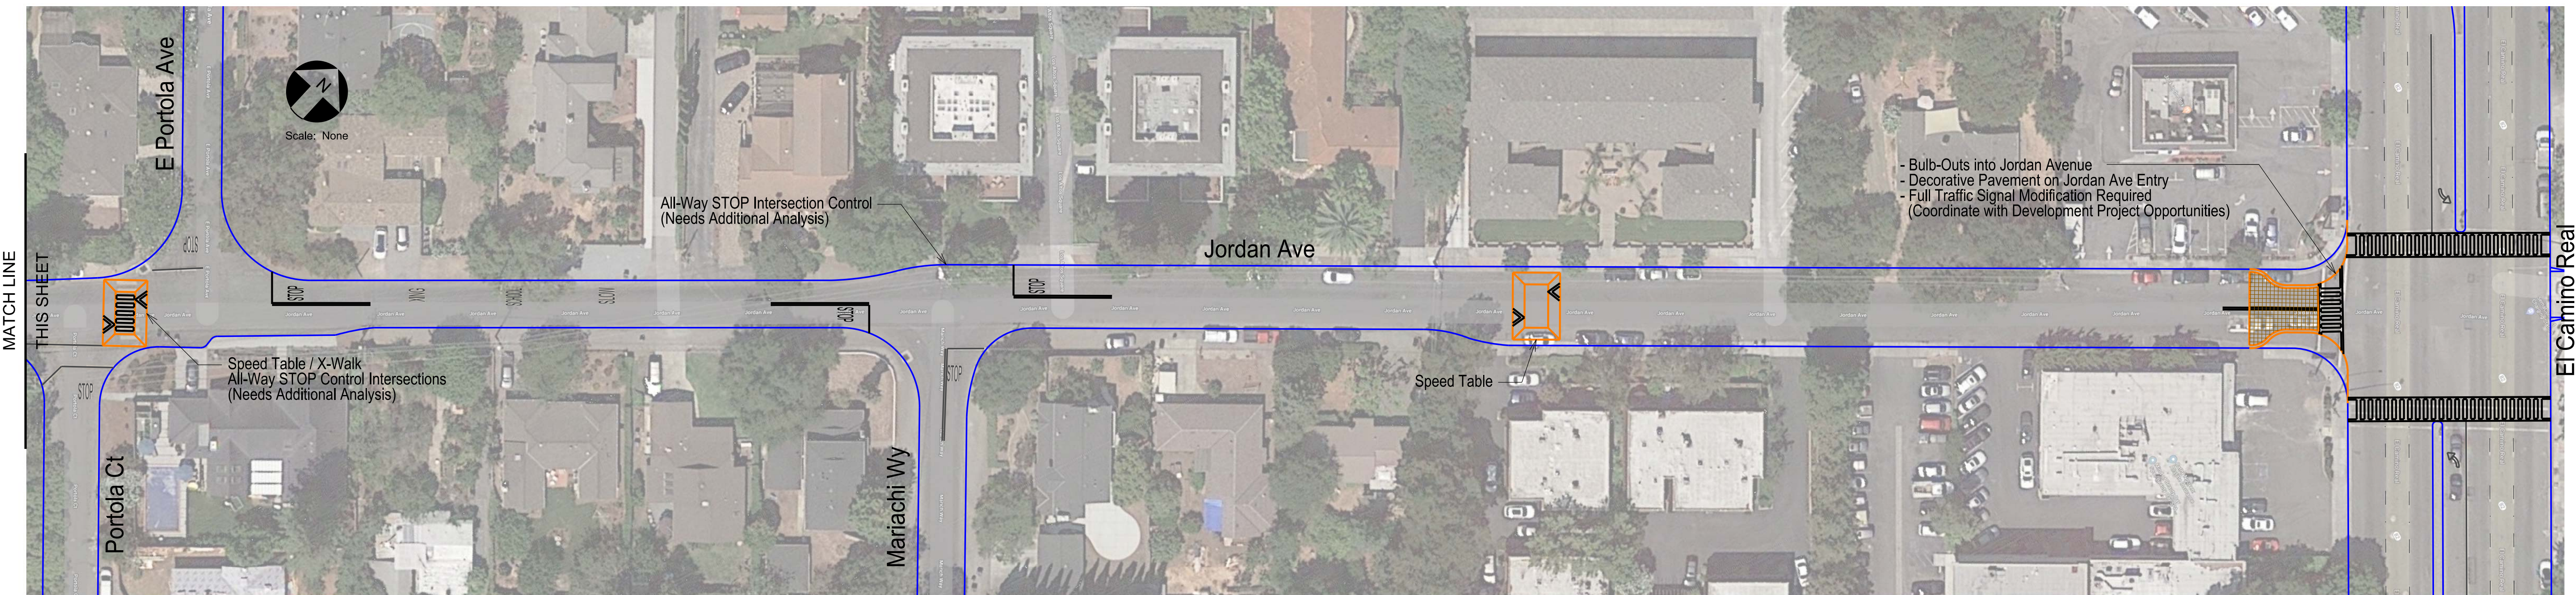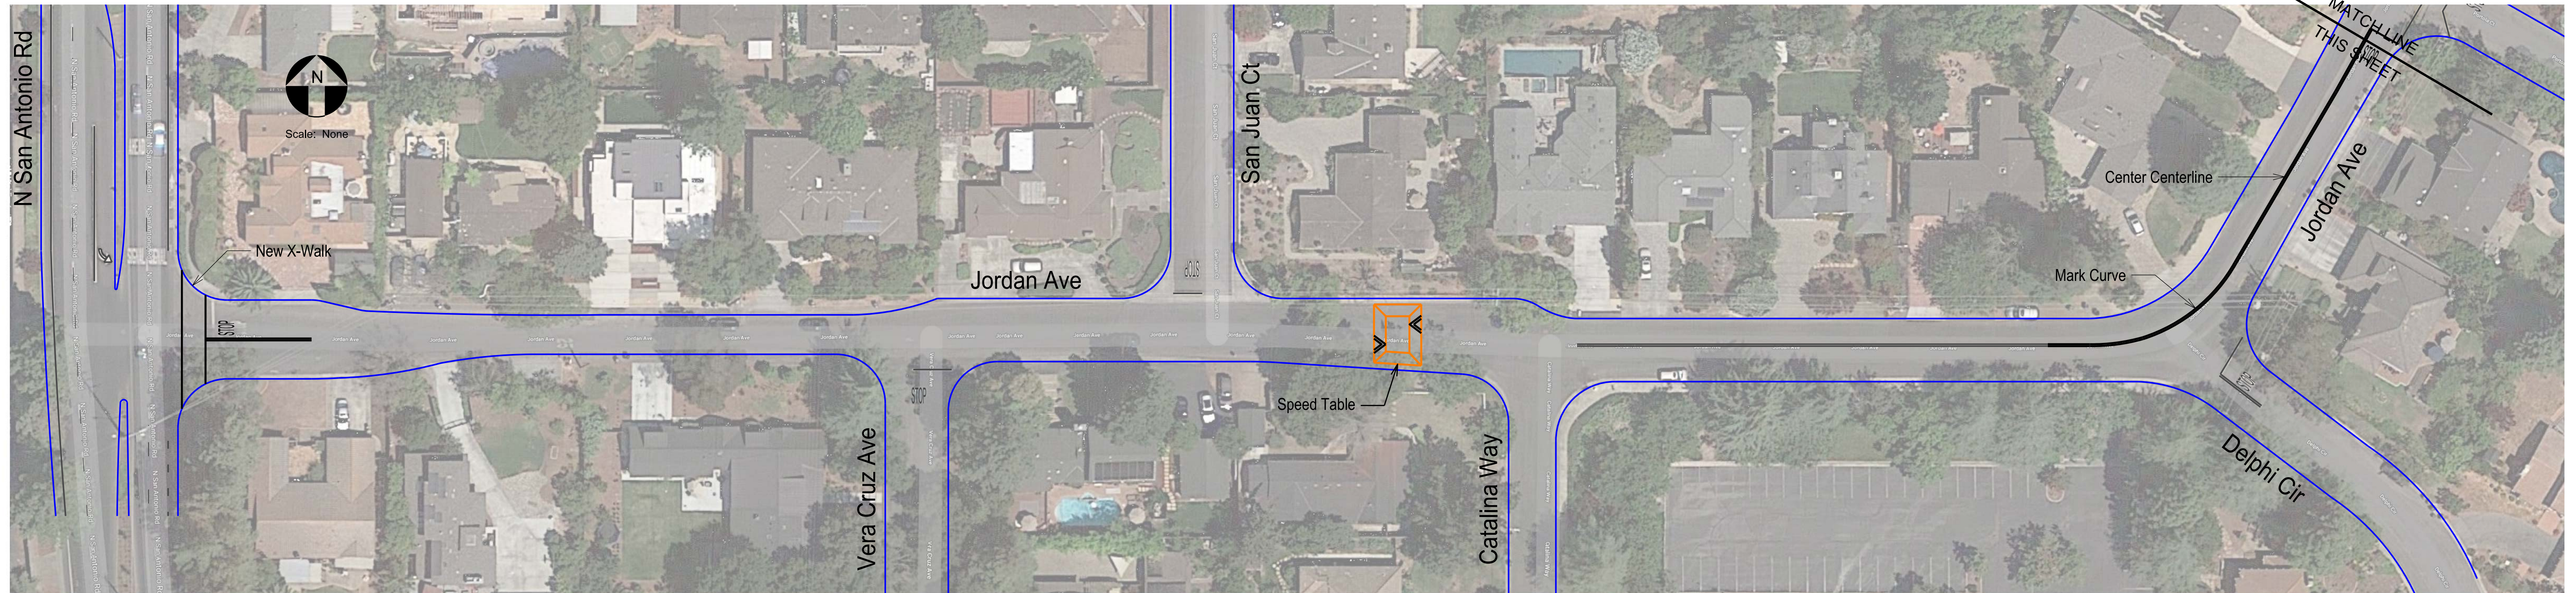

Traffic Patterns
P.O. Box 25
Danville, CA 94526
O: (408) 916-8141
www.trafficpatterns.net
info@trafficpatterns.net

Engineer's Stamp
JAMIE O. RODRIGUEZ
REGISTERED PROFESSIONAL ENGINEER
TR2284
Exp: 6-30-20
TRAFFIC
STATE OF CALIFORNIA
12-2-19

Record Drawings

Project Engineer:	_____	Date:	_____
Designer:	_____	Date:	_____
Public Works Inspector:	_____	Date:	_____

Public Improvements Initially Accepted by the City Council on: _____

Submittal Log

NO.	DESCRIPTION	DATE
1	Draft Submittal No. 1	12-2-19

DRAWN BY: J. Rodriguez Date: 12-2-19
CHECKED BY: City of Los Altos Date: 12-2-19
DESIGNED BY: J. Rodriguez Date: 12-2-19

Revisions

NO.	DESCRIPTION	DATE

City of Los Altos
Complete Streets Master Plan Project
Jordan Avenue
Concept Plan Line 2

RECOMMENDED FOR BIDDING BY: _____
DATE: _____

APPROVED FOR BIDDING BY: _____
DATE: _____

PROJECT NO. _____
DRAWING NO. _____
E.P. NO. _____
SCALE: None
Sheet 2