

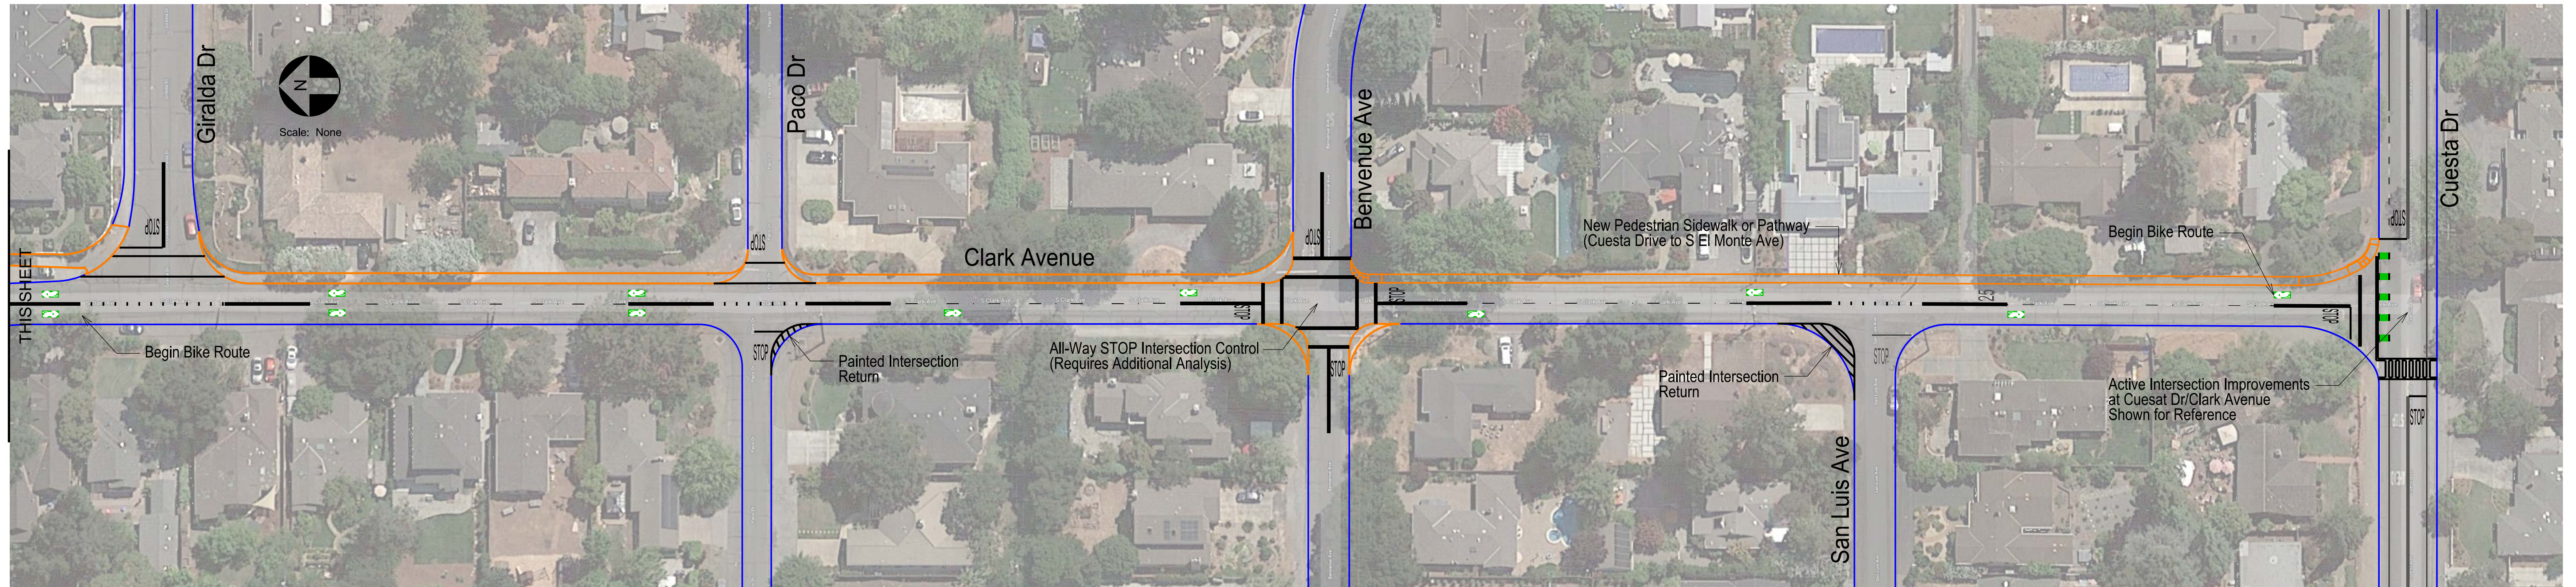


Clark Avenue  
Concept Plan 1

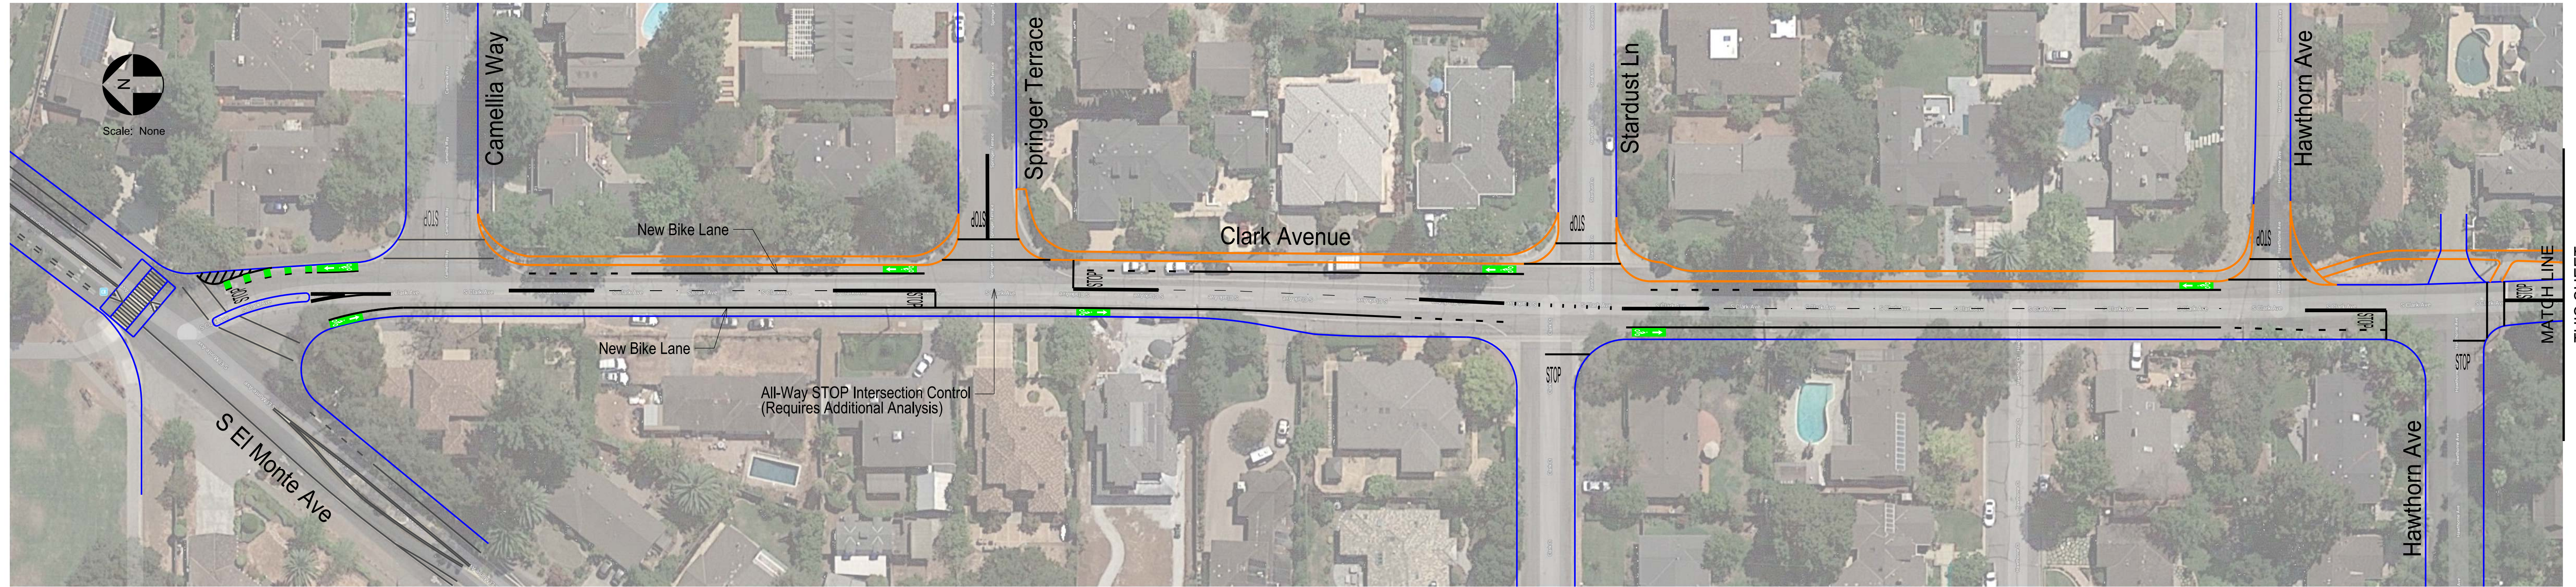

**Traffic Patterns**  
 P.O. Box 25  
 Danville, CA 94526  
 O: (408) 916-8141  
 www.trafficpatterns.net  
 info@trafficpatterns.net

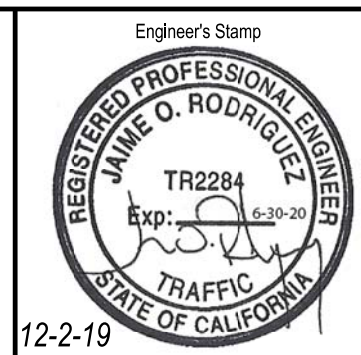

**Record Drawings**

Project Engineer:	_____	Date:	_____
Designer:	_____	Date:	_____
Public Works Inspector:	_____	Date:	_____
Public Improvements Initially Accepted by the City Council on: _____			

**Submittal Log**

NO.	DESCRIPTION	DATE
1	Draft Submittal No. 1	12-2-19

DRAWN BY: J. Rodriguez Date: 12-2-19  
 CHECKED BY: City of Los Altos Date: 12-2-19  
 DESIGNED BY: J. Rodriguez Date: 12-2-19

**Revisions**

NO.	DESCRIPTION	DATE

City of Los Altos  
 Complete Streets Master Plan Project  
 Cuesta Drive  
 Concept Plan Line Drawing

RECOMMENDED FOR BIDDING BY: \_\_\_\_\_  
 DATE: \_\_\_\_\_

APPROVED FOR BIDDING BY: \_\_\_\_\_  
 DATE: \_\_\_\_\_

PROJECT NO. \_\_\_\_\_  
 DRAWING NO. \_\_\_\_\_  
 E.P. NO. \_\_\_\_\_  
 SCALE: None  
 Sheet 1

THIS SHEET