



Miramonte Avenue & Berry Avenue

Concept 1
Speed Table w Ped-Activated Flashing Beacon

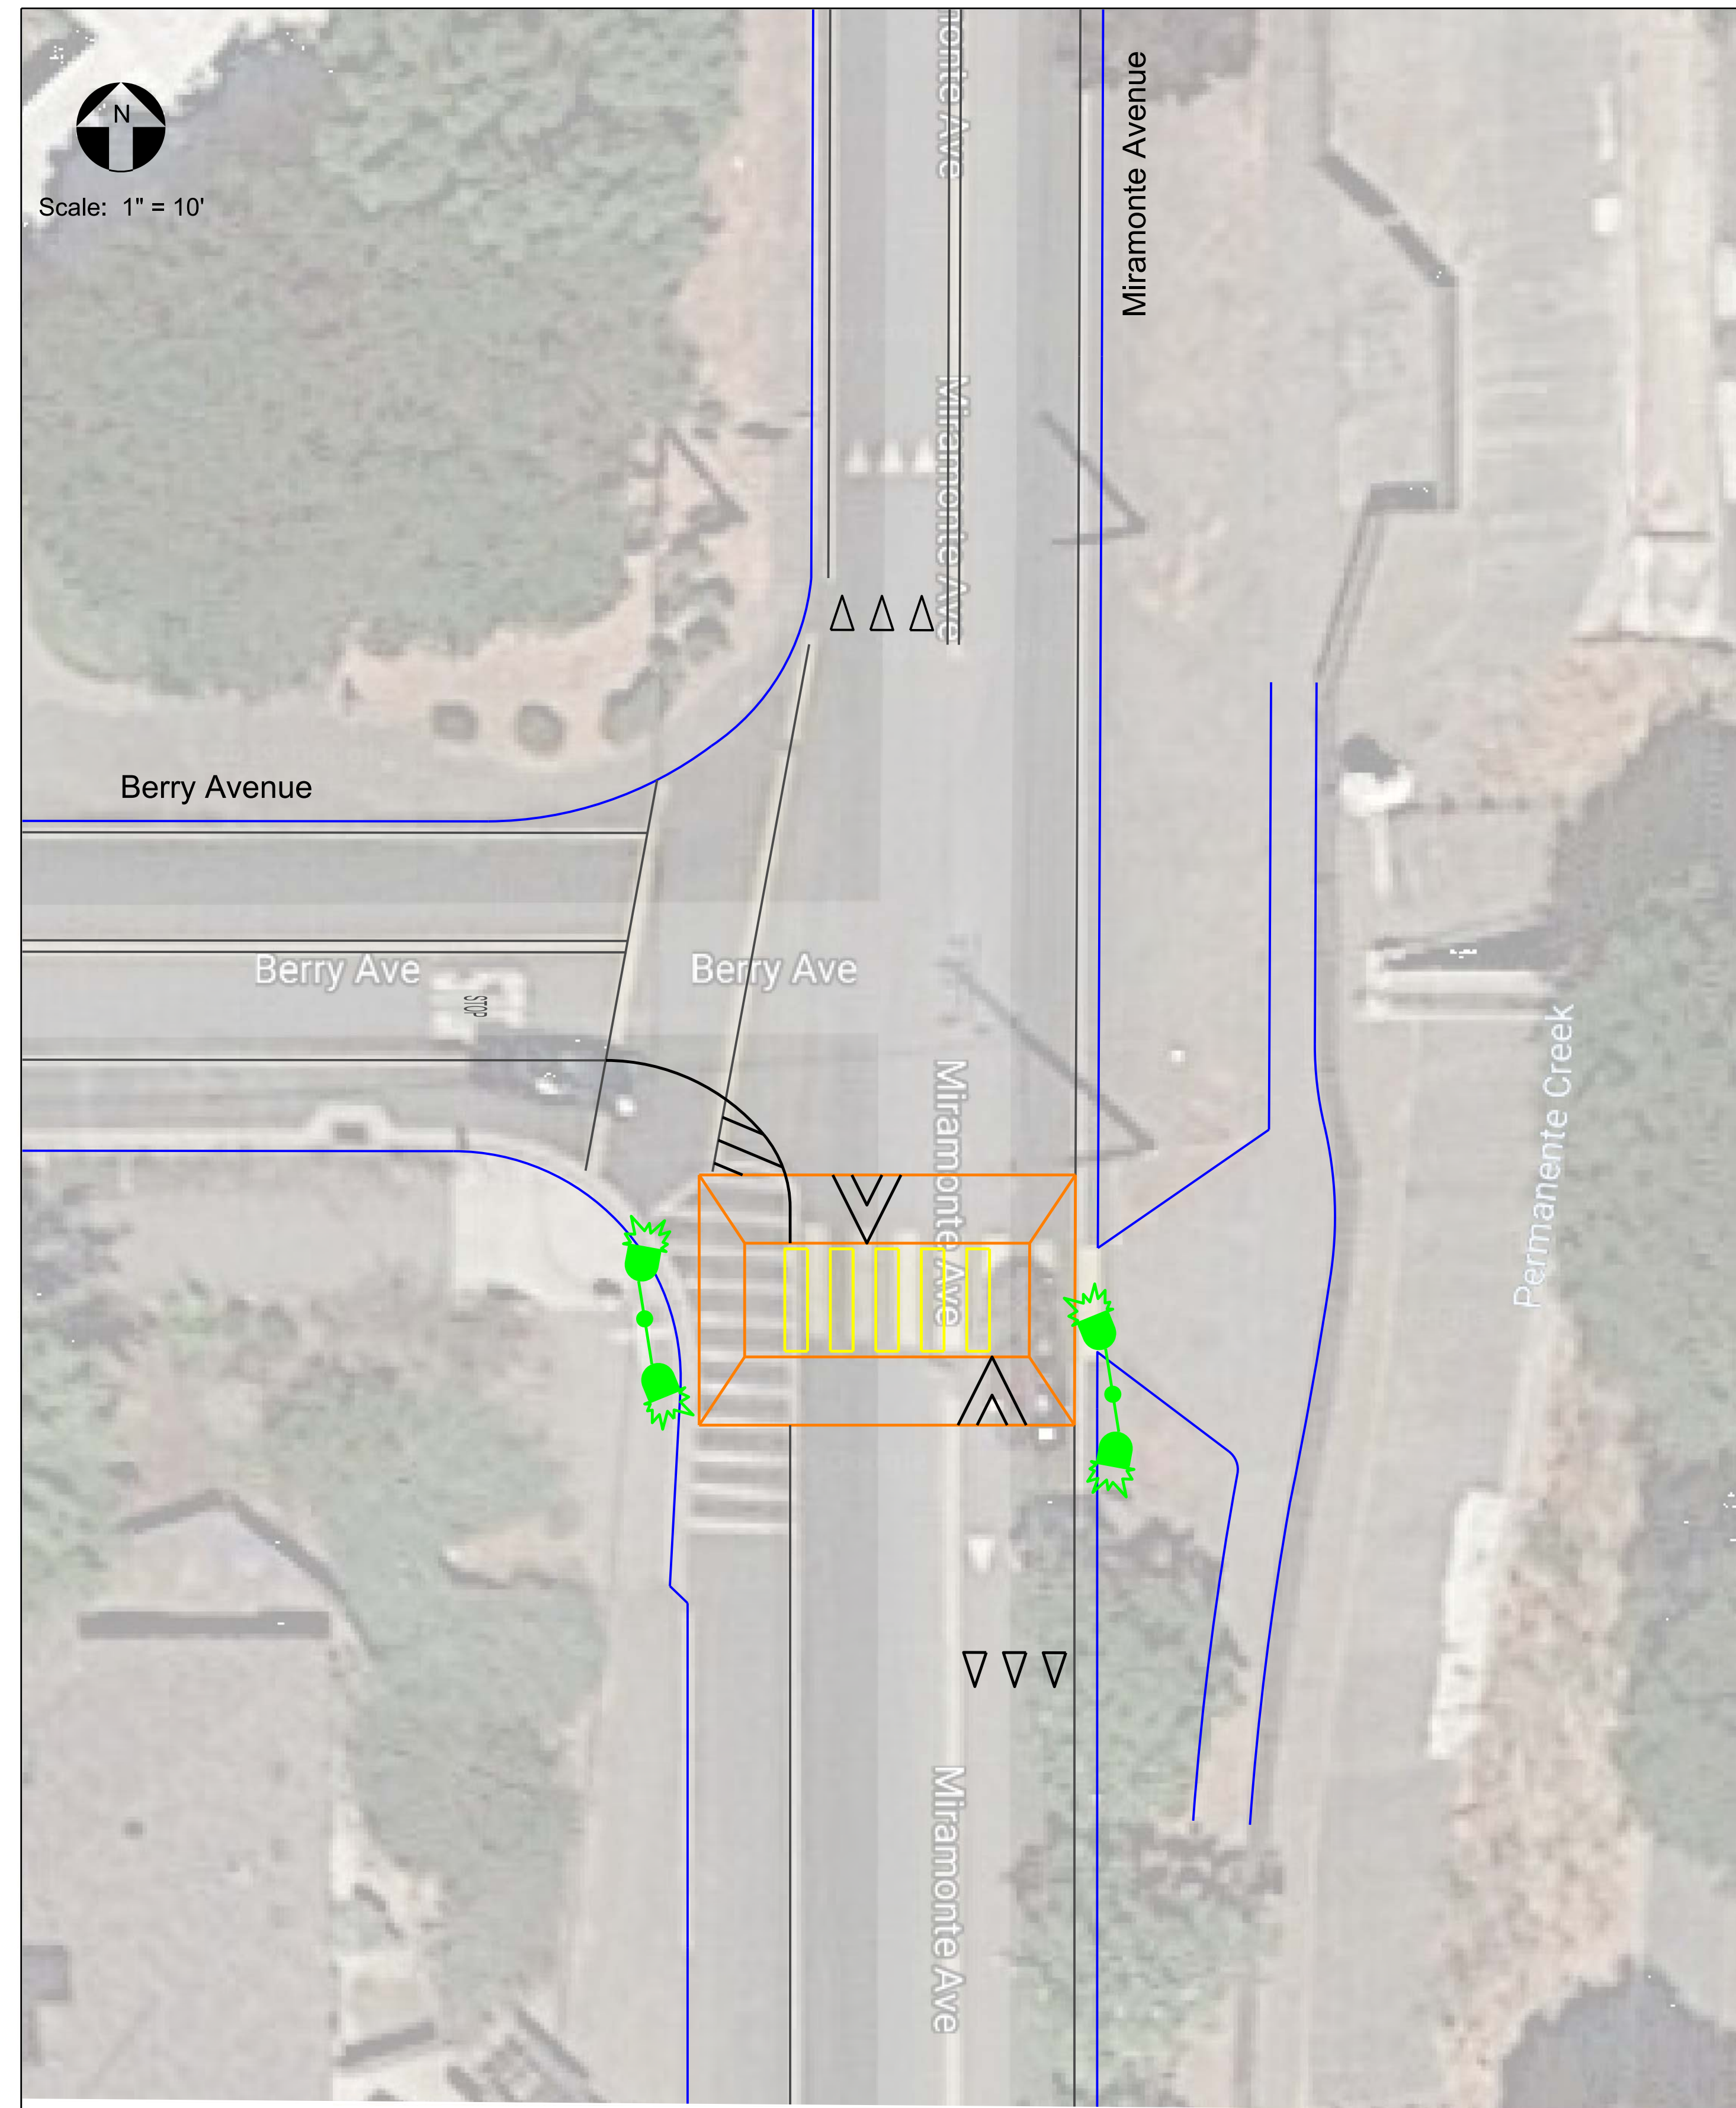


Miramonte Avenue & Berry Avenue

Concept 2
All-Way STOP (Further Analysis Required)

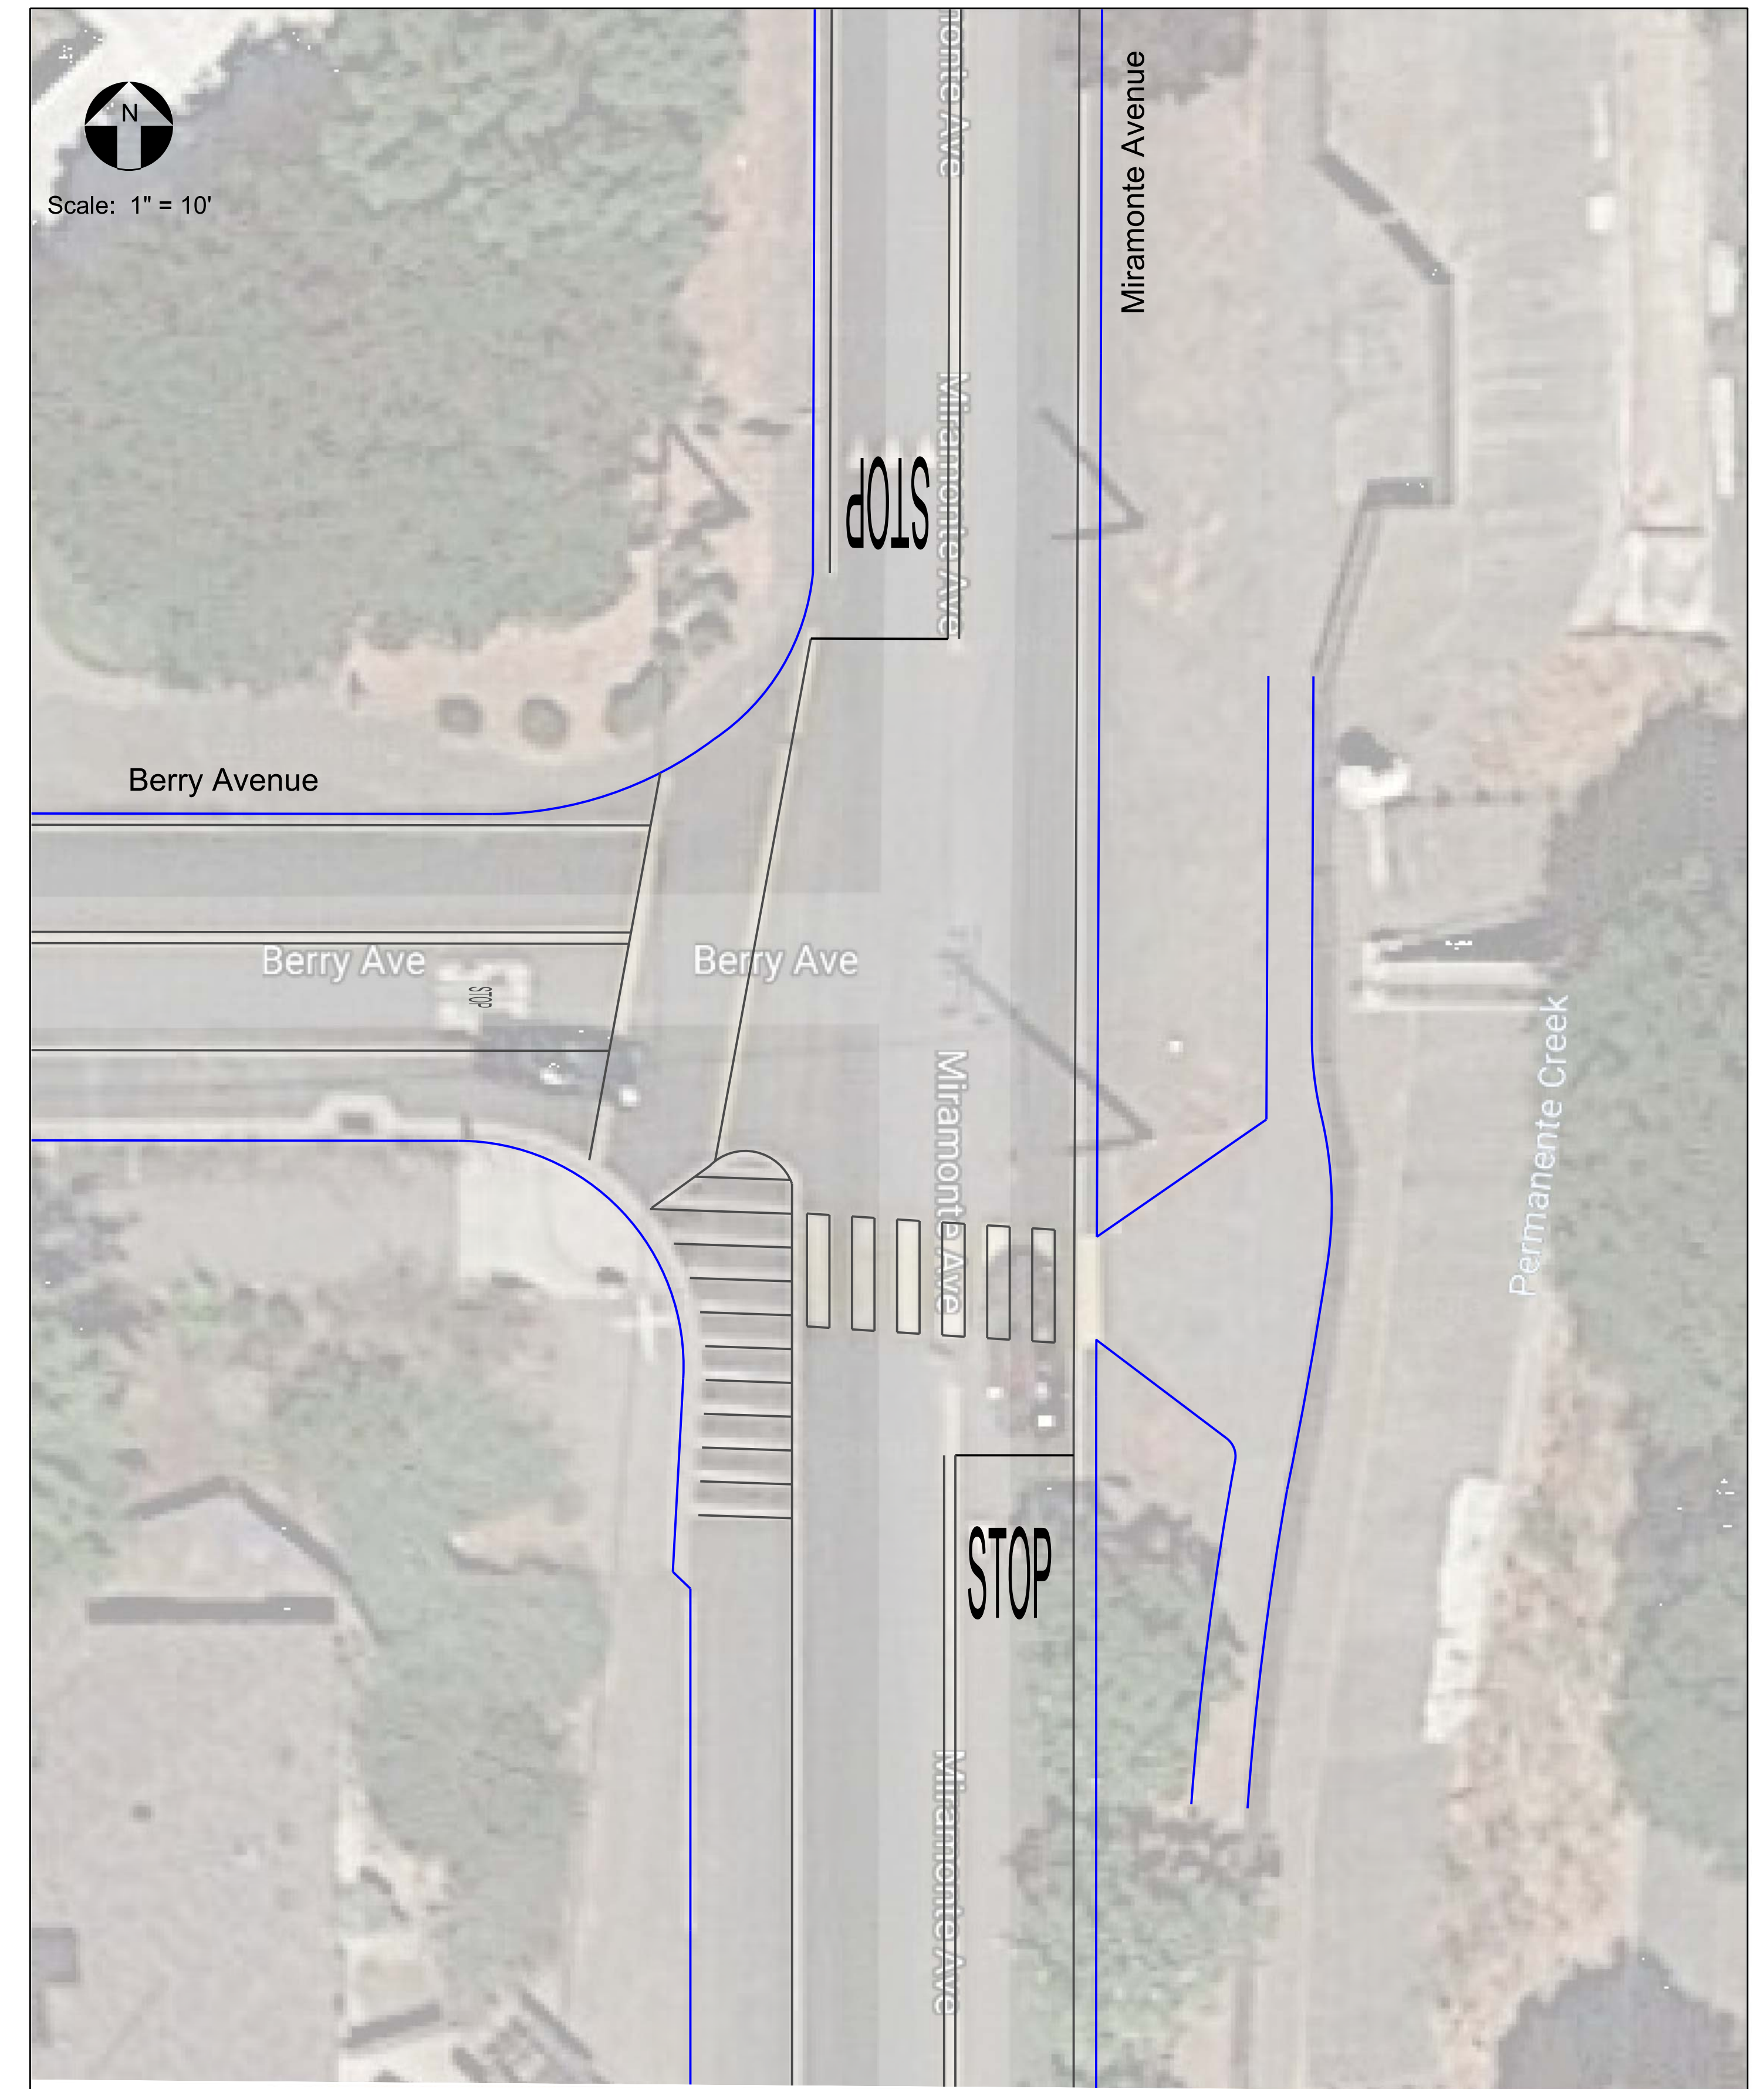

Traffic Patterns
P.O. Box 25
Danville, CA 94526
O: (408) 916-8141
www.trafficpatterns.net
info@trafficpatterns.net

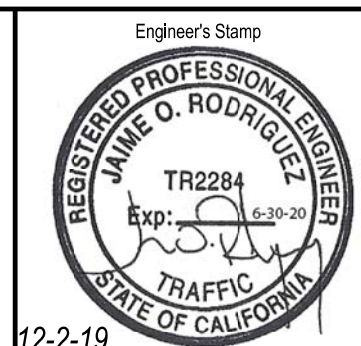

Record Drawings	
Project Engineer:	Date:
Designer:	Date:
Public Works Inspector:	Date:
Public Improvements Initially Accepted by the City Council on:	

Submittal Log		
NO.	DESCRIPTION	DATE
1	Draft Submittal No. 1	12-2-19

DRAWN BY:	J. Rodriguez	Date:	12-2-19
CHECKED BY:	City of Los Altos	Date:	12-2-19
DESIGNED BY:	J. Rodriguez	Date:	12-2-19

Revisions		
NO.	DESCRIPTION	DATE

City of Los Altos
Complete Streets Master Plan Project
Miramonte Avenue & Berry Avenue
Intersection Improvements
Concept Plan

RECOMMENDED FOR BIDDING BY:	_____
DATE:	_____
APPROVED FOR BIDDING BY:	_____
DATE:	_____

PROJECT NO.	_____
DRAWING NO.	_____
E.P. NO.	_____
SCALE	None
Sheet	1