

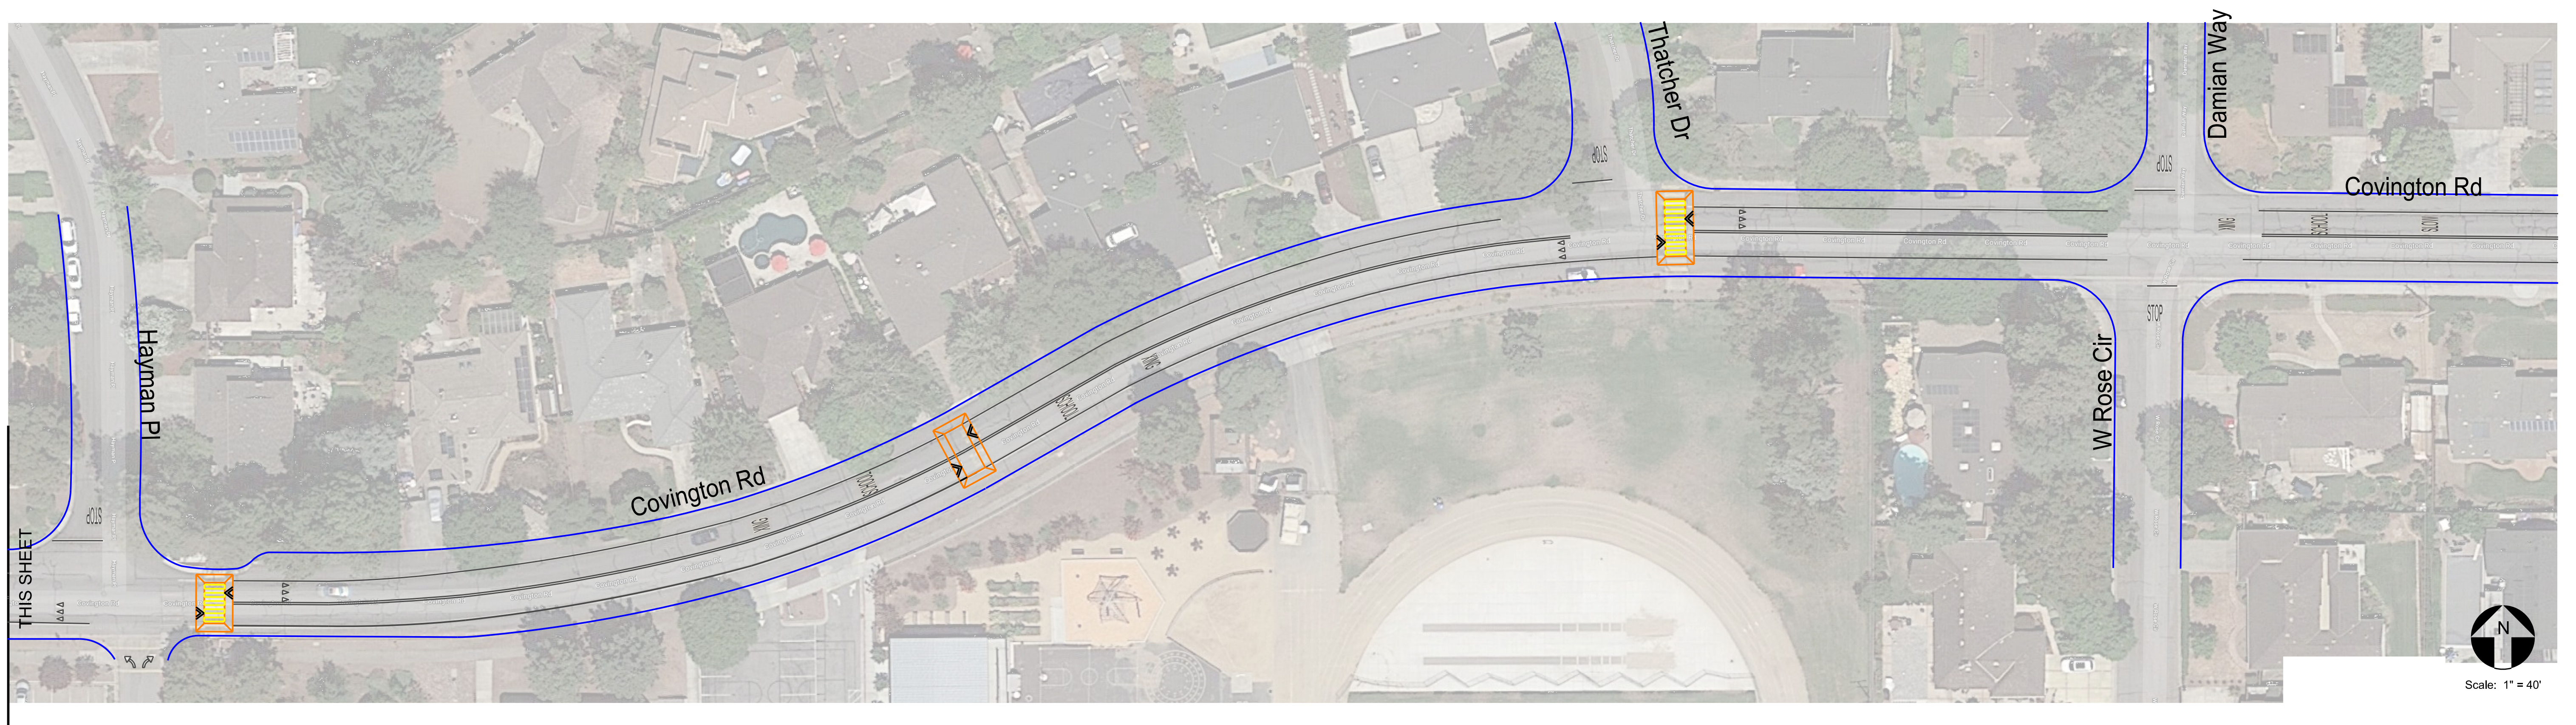


Convington Rd
(Miramonte Avenue to Grant Rd)
Concept Plan Line Drawings, Page 1 of 1

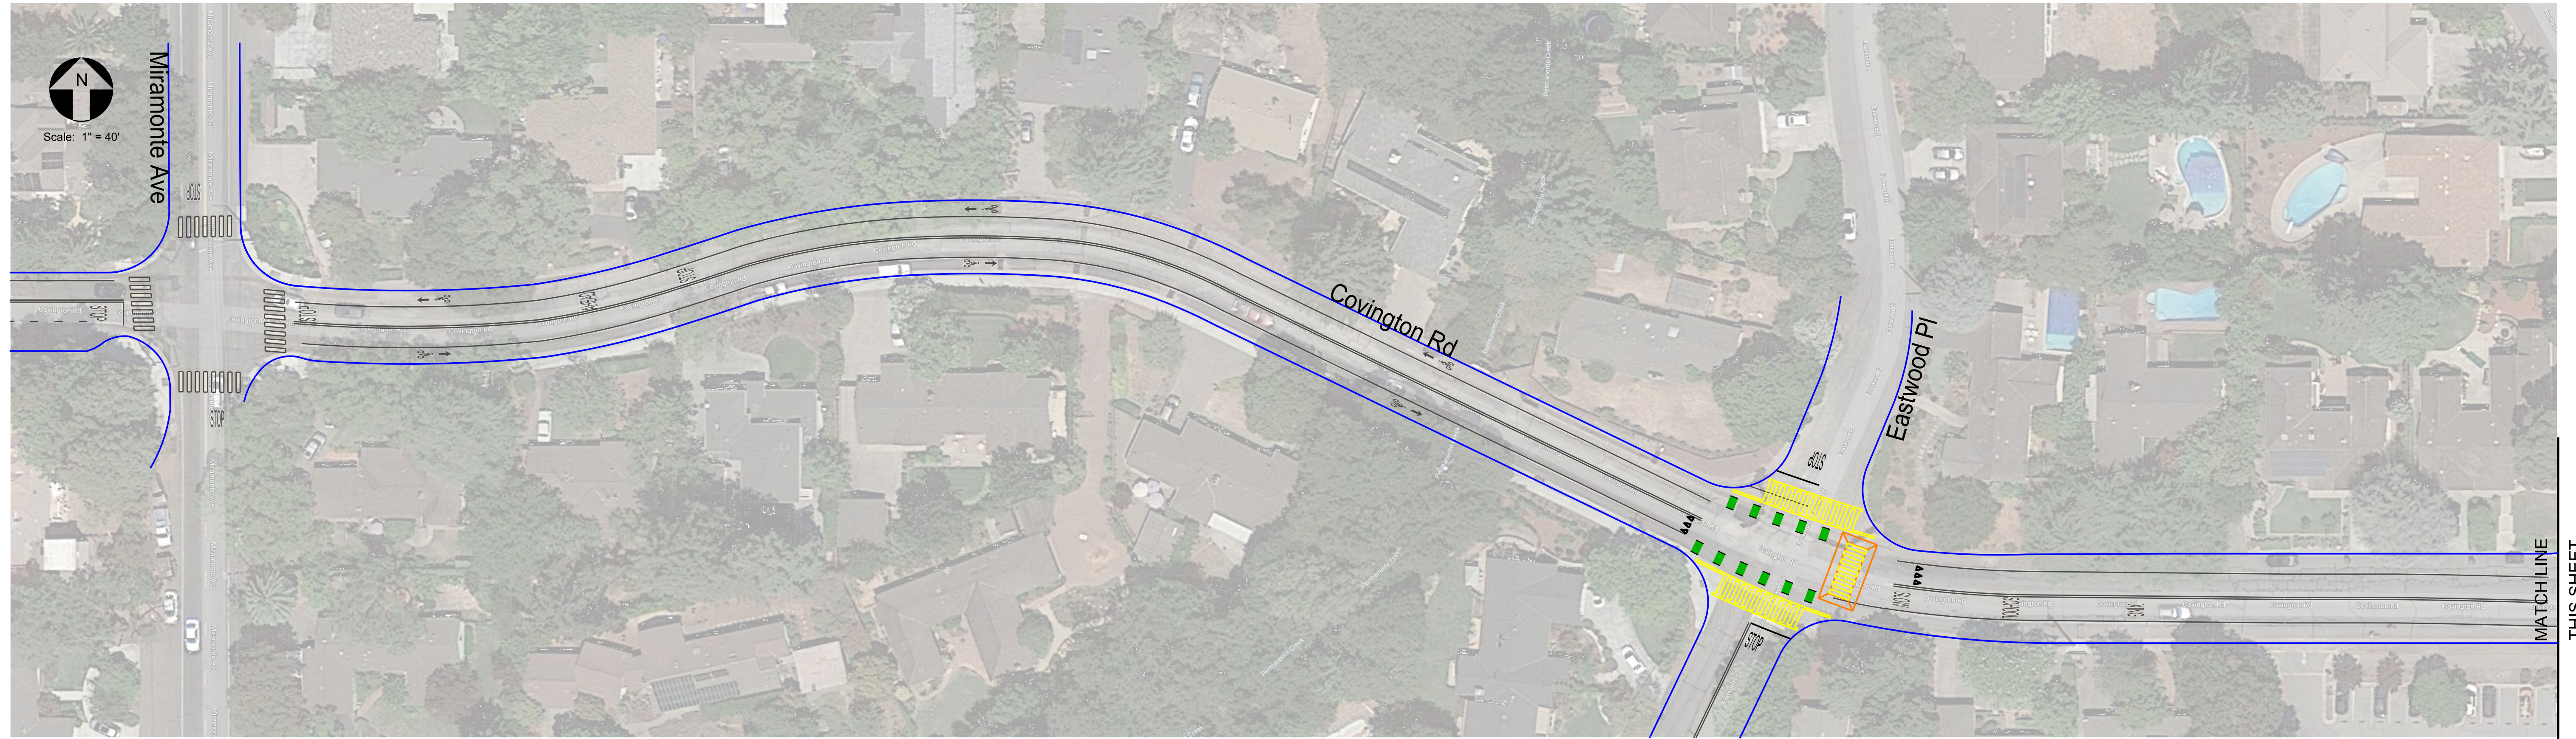

Traffic Patterns
P.O. Box 25
Danville, CA 94526
O: (408) 916-8141
www.trafficpatterns.net
info@trafficpatterns.net

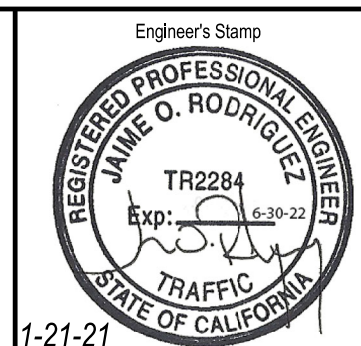

Record Drawings	
Project Engineer:	Date: _____
Designer:	Date: _____
Public Works Inspector:	Date: _____

Public Improvements Initially Accepted by the City Council on: _____

Submittal Log		
NO.	DESCRIPTION	DATE
1	Draft Submittal No. 1	1-21-21

DRAWN BY:	J. Rodriguez	Date:	1-21-21
CHECKED BY:	City of Los Altos	Date:	1-21-21
DESIGNED BY:	J. Rodriguez	Date:	1-21-21

Revisions		
NO.	DESCRIPTION	DATE

City of Los Altos
Convington Rd
El Monte Ave to Miramonte Ave
Concept Plan Line

RECOMMENDED FOR BIDDING BY:	_____
DATE:	_____
APPROVED FOR BIDDING BY:	_____
DATE:	_____

PROJECT NO.	_____
DRAWING NO.	_____
E.P. NO.	_____
SCALE	None
Sheet	1