



Homestead Road - Community Connector Project  
 Grant Road (Existing vs. Proposed Improvements)

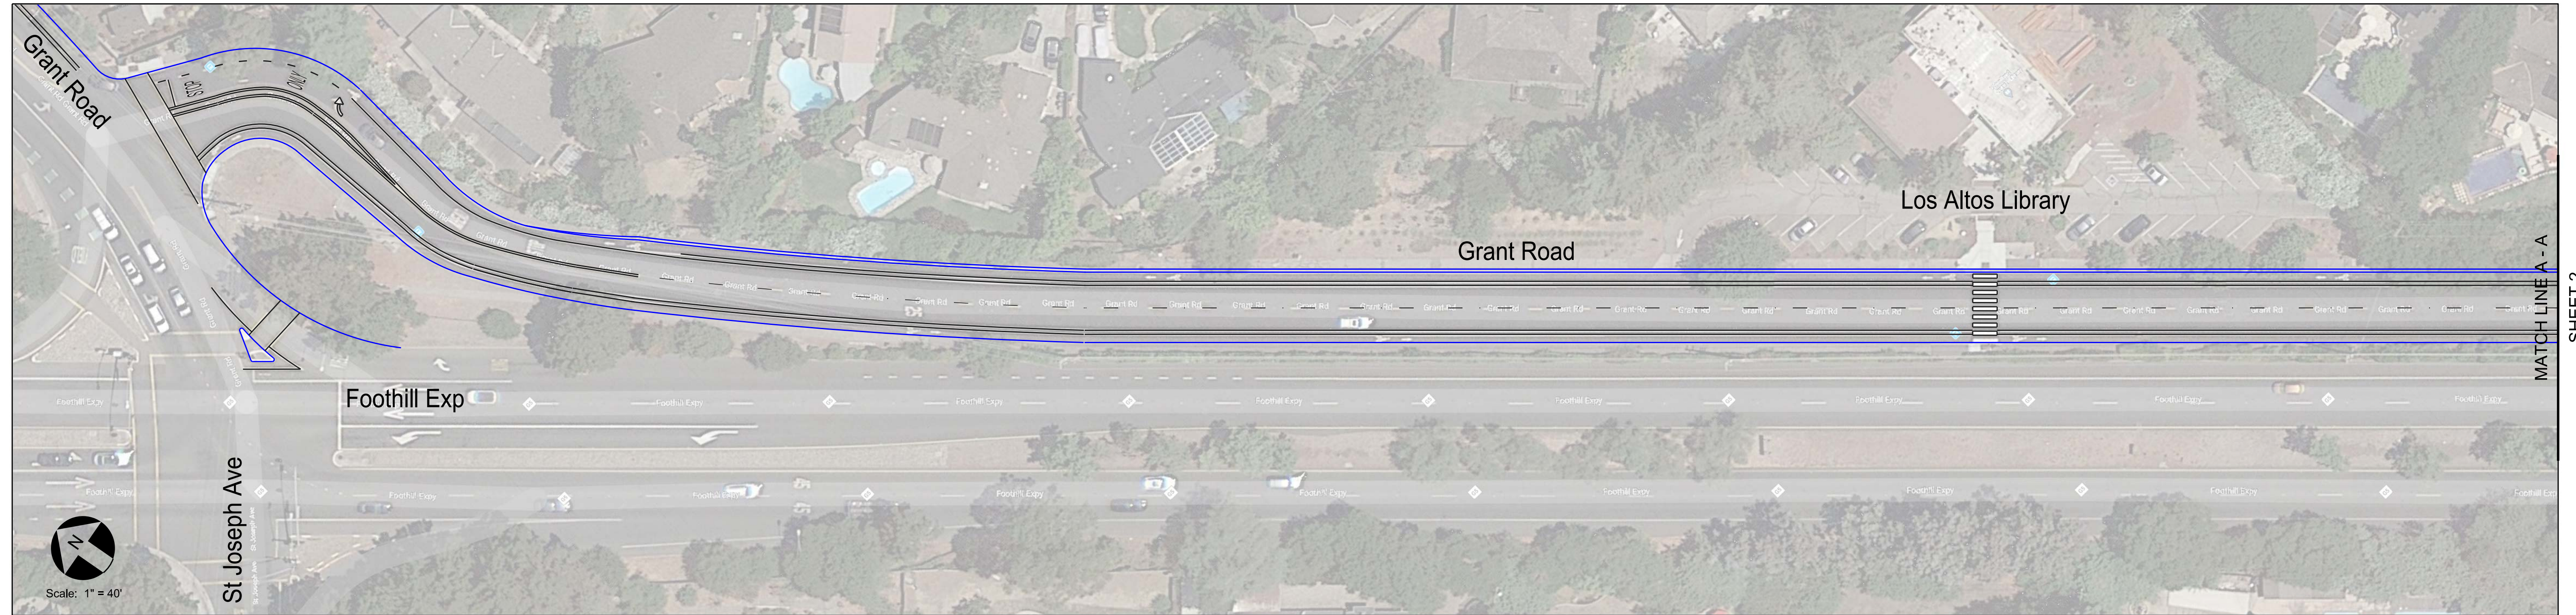

MATCH LINE A - A  
SHEET 2

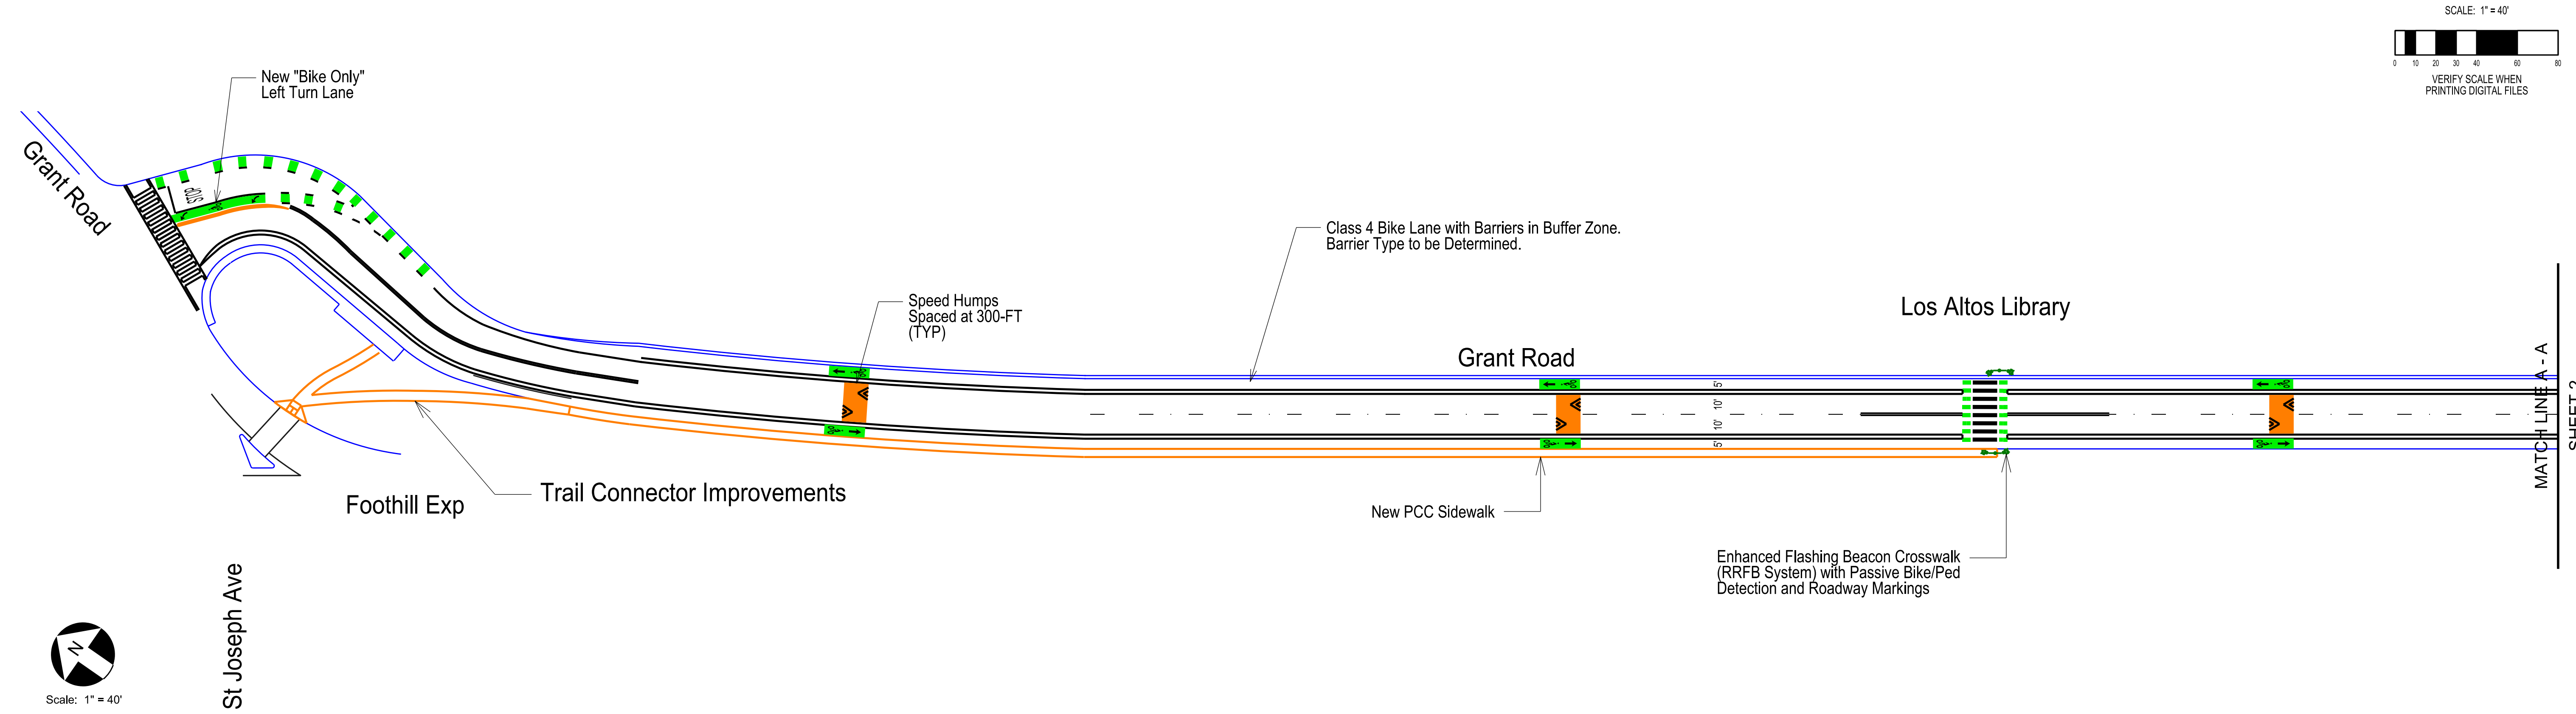

MATCH LINE A - A  
SHEET 2

**Traffic Patterns**  
 P.O. Box 25  
 Danville, CA 94526  
 O: (408) 916-8141  
 www.trafficpatterns.net  
 info@trafficpatterns.net

Engineer's Stamp  
**JAMES O. RODRIGUEZ**  
 REGISTERED PROFESSIONAL ENGINEER  
 TR2284  
 Exp: 6-30-20  
 STATE OF CALIFORNIA

Record Drawings	
Project Engineer:	Date: _____
Designer:	Date: _____
Public Works Inspector:	Date: _____
Public Improvements Initially Accepted by the City Council on: _____	

Submittal Log		
NO.	DESCRIPTION	DATE
1	Draft Submittal No. 1	4-30-20

DRAWN BY:	J. Rodriguez	Date:	4-30-20
CHECKED BY:	City of Los Altos	Date:	4-30-20
DESIGNED BY:	J. Rodriguez	Date:	4-30-20





Revisions		
NO.	DESCRIPTION	DATE

City of Los Altos  
 Homestead Rd Community Connector Project  
 Grant Rd and Vineyard Dr  
 Proposed Improvements

RECOMMENDED FOR BIDDING BY: _____	PROJECT NO. _____
DATE: _____	DRAWING NO. _____
APPROVED FOR BIDDING BY: _____	E.P. NO. _____
DATE: _____	SCALE: None
	Sheet 1 of 4



Homestead Road - Community Connector Project  
 Grant Road (Existing vs. Proposed Improvements)

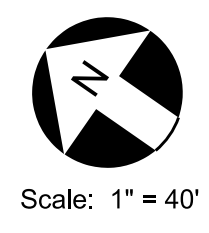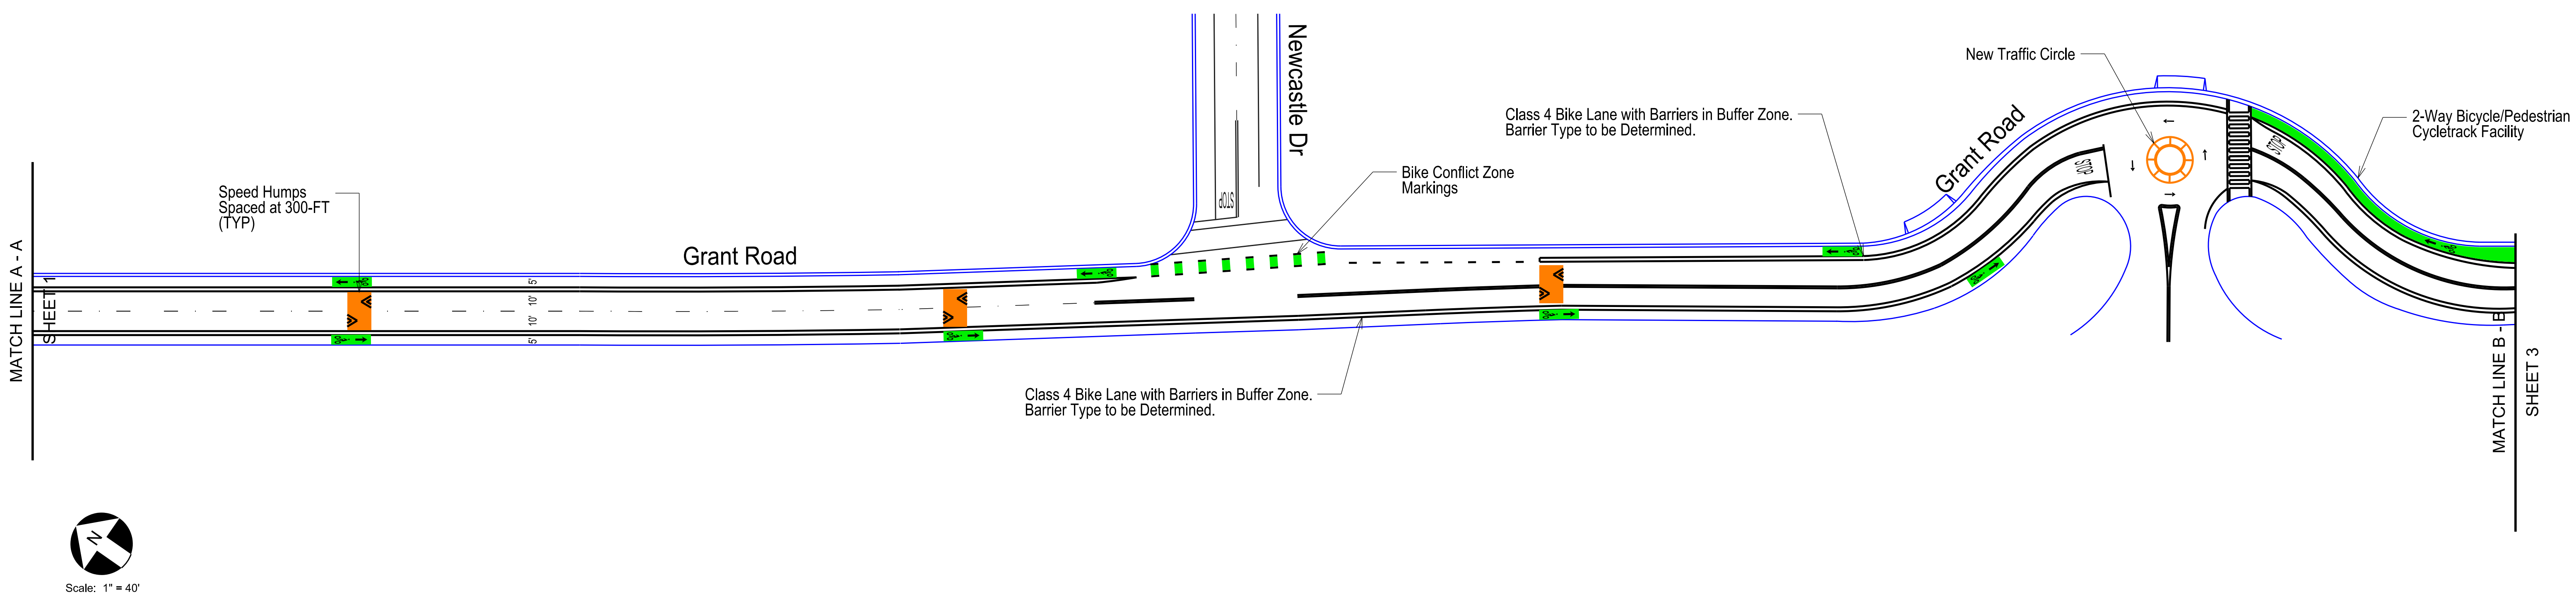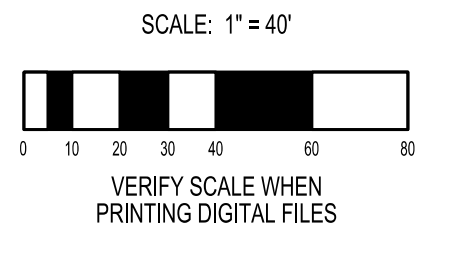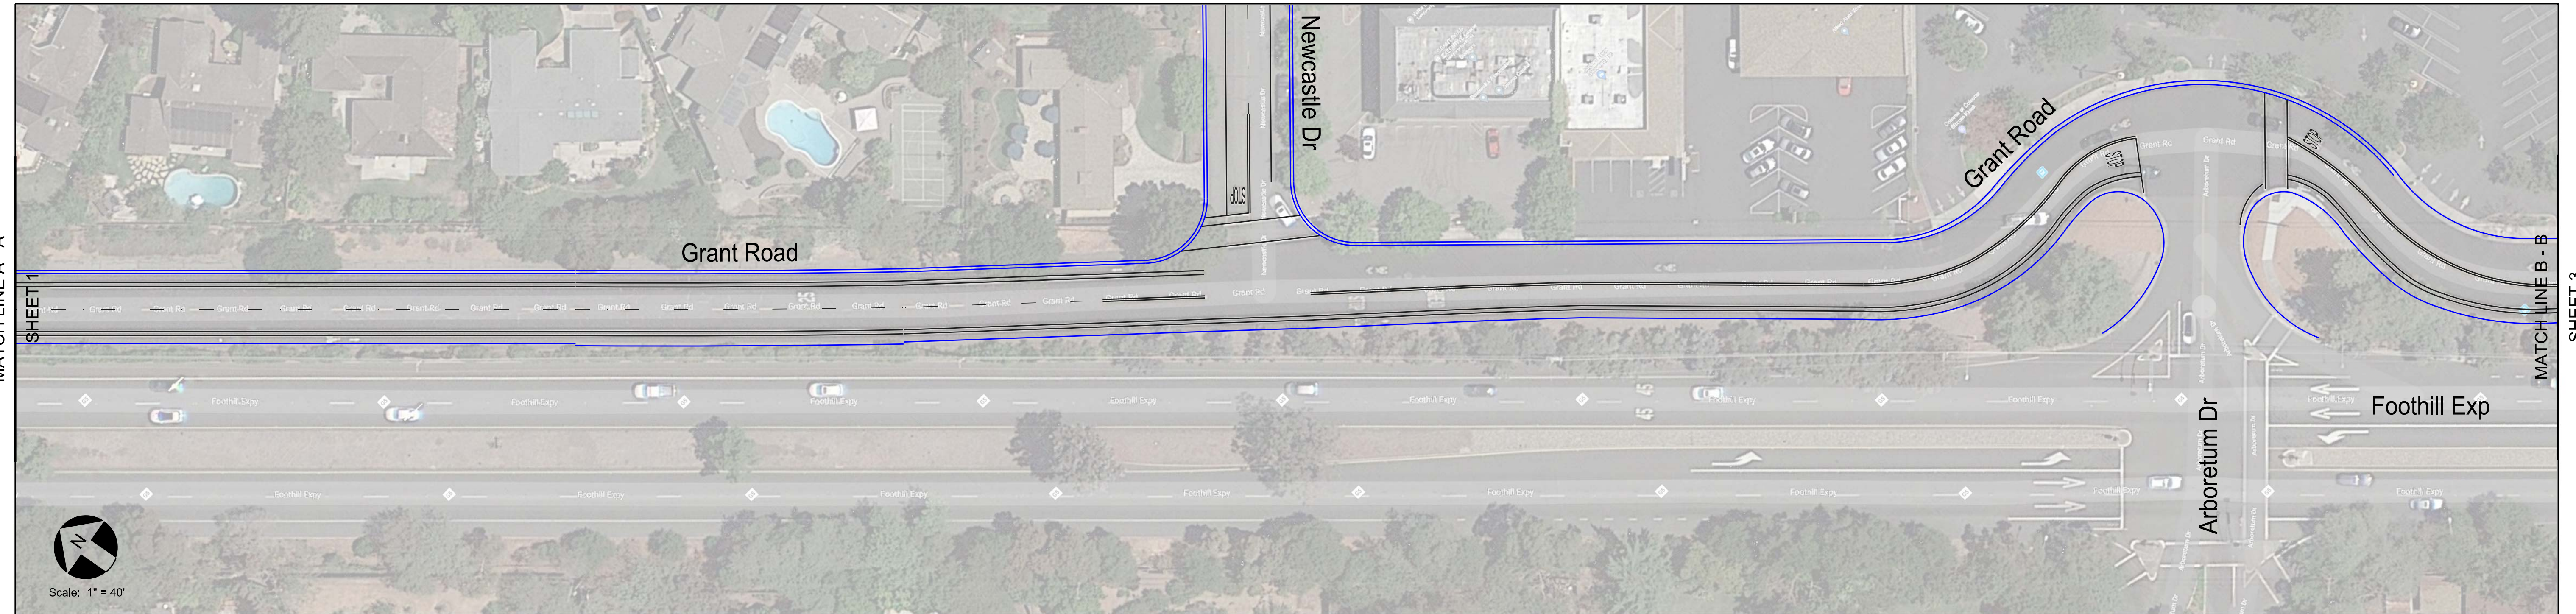

**Traffic Patterns**  
 P.O. Box 25  
 Danville, CA 94526  
 O: (408) 916-8141  
 www.trafficpatterns.net  
 info@trafficpatterns.net

Engineer's Stamp  
**JAMIE O. RODRIGUEZ**  
 REGISTERED PROFESSIONAL ENGINEER  
 TR2284  
 Exp: 6-30-20  
 STATE OF CALIFORNIA

**Record Drawings**

Project Engineer:	_____	Date:	_____
Designer:	_____	Date:	_____
Public Works Inspector:	_____	Date:	_____

Public Improvements Initially Accepted by the City Council on: \_\_\_\_\_

**Submittal Log**

NO.	DESCRIPTION	DATE
1	Draft Submittal No. 1	4-30-20

DRAWN BY: J. Rodriguez Date: 4-30-20  
 CHECKED BY: City of Los Altos Date: 4-30-20  
 DESIGNED BY: J. Rodriguez Date: 4-30-20

**Revisions**

NO.	DESCRIPTION	DATE




City of Los Altos  
 Homestead Rd Community Connector Project  
 Grant Rd and Vineyard Dr Proposed Improvements

RECOMMENDED FOR BIDDING BY: \_\_\_\_\_  
 DATE: \_\_\_\_\_


APPROVED FOR BIDDING BY: \_\_\_\_\_  
 DATE: \_\_\_\_\_

PROJECT NO. \_\_\_\_\_  
 DRAWING NO. \_\_\_\_\_  
 E.P. NO. \_\_\_\_\_  
 SCALE: None  
 Sheet 2 of 4

Homestead Road - Community Connector Project  
 Grant Road (Existing vs. Proposed Improvements)

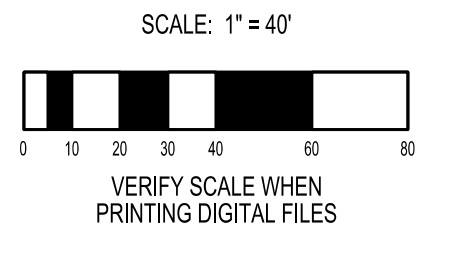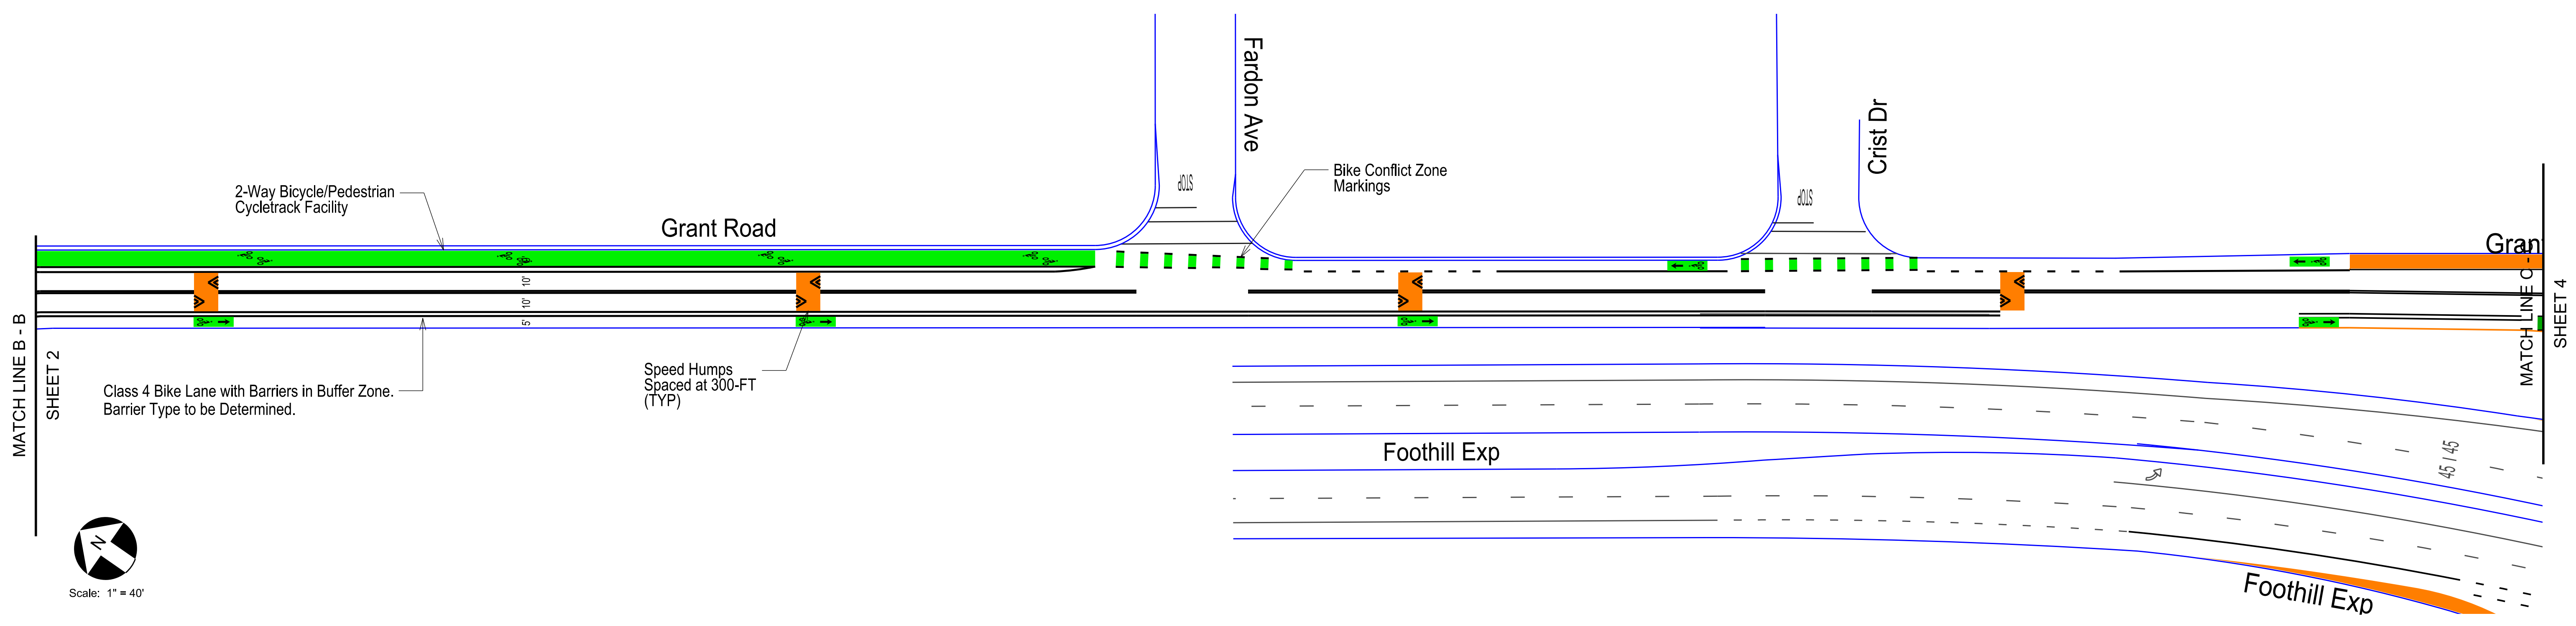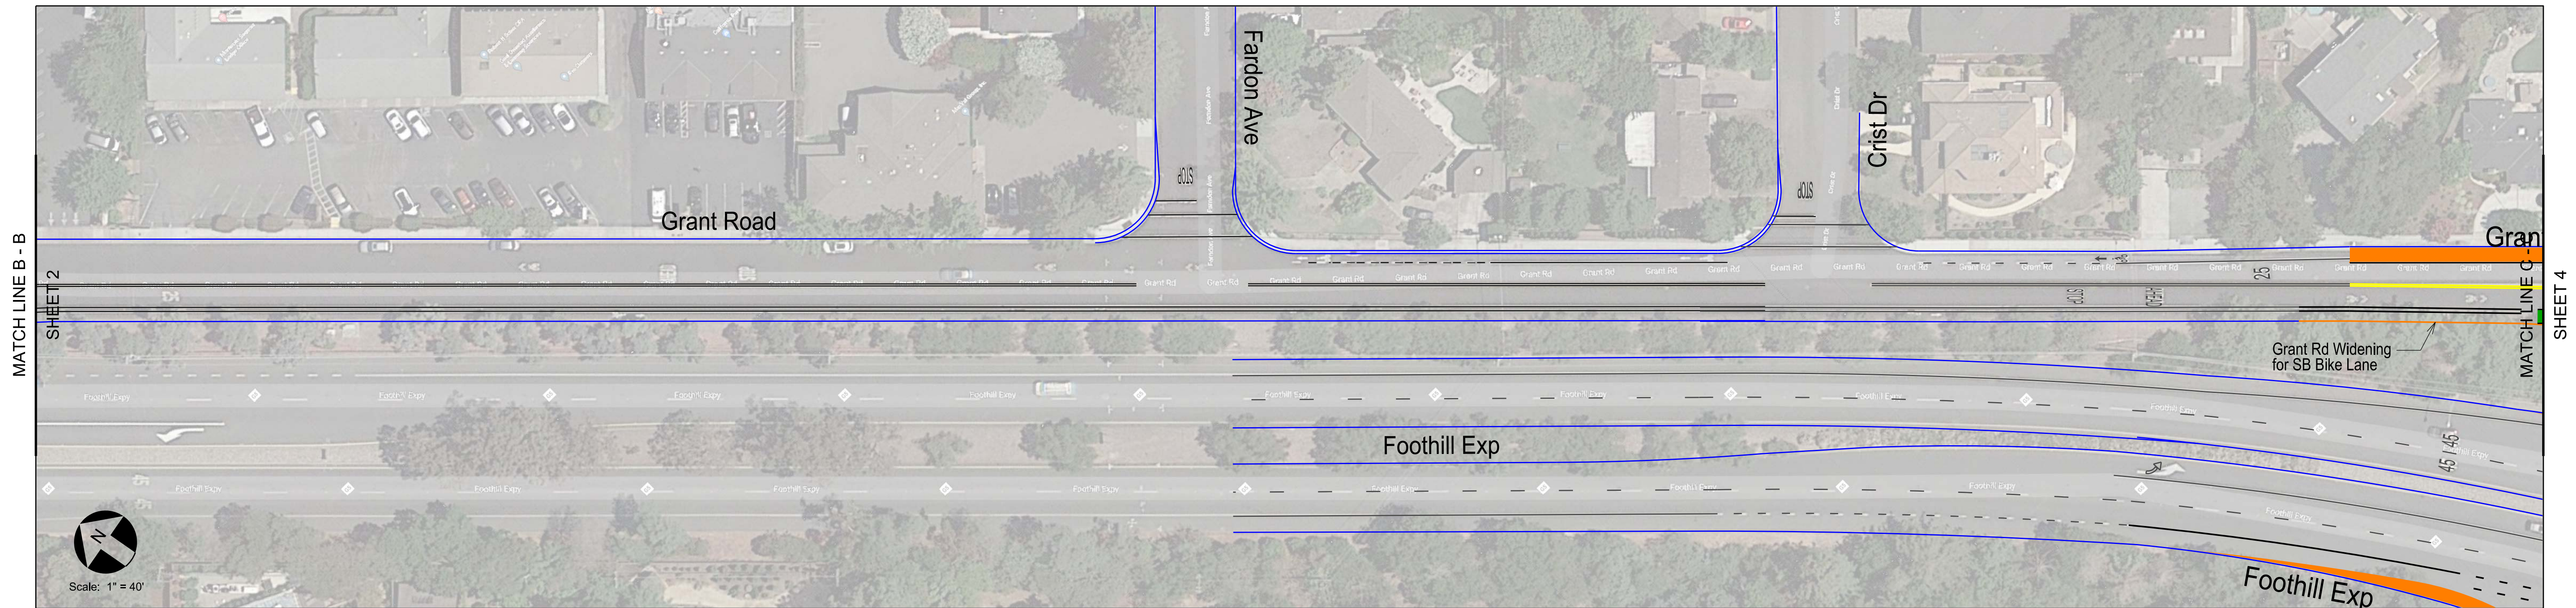

**Traffic Patterns**  
 P.O. Box 25  
 Danville, CA 94526  
 O: (408) 916-8141  
 www.trafficpatterns.net  
 info@trafficpatterns.net

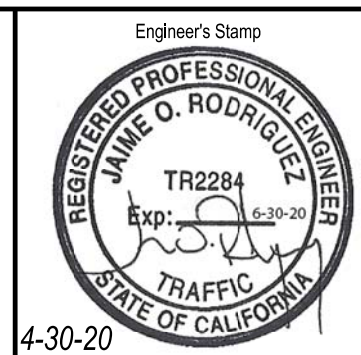

Record Drawings	
Project Engineer:	Date:
Designer:	Date:
Public Works Inspector:	Date:
Public Improvements Initially Accepted by the City Council on:	

Submittal Log		
NO.	DESCRIPTION	DATE
1	Draft Submittal No. 1	4-30-20

DRAWN BY:	J. Rodriguez	Date:	4-30-20
CHECKED BY:	City of Los Altos	Date:	4-30-20
DESIGNED BY:	J. Rodriguez	Date:	4-30-20


Revisions		
NO.	DESCRIPTION	DATE

City of Los Altos  
 Homestead Rd Community Connector Project  
 Grant Rd and Vineyard Dr Proposed Improvements



RECOMMENDED FOR BIDDING BY:	_____
DATE:	_____
APPROVED FOR BIDDING BY:	_____
DATE:	_____

PROJECT NO.	_____
DRAWING NO.	_____
E.P. NO.	_____
SCALE	None
Sheet	3 of 4

Homestead Road - Community Connector Project  
 Vineyard and Homestead Road, Proposed Improvements

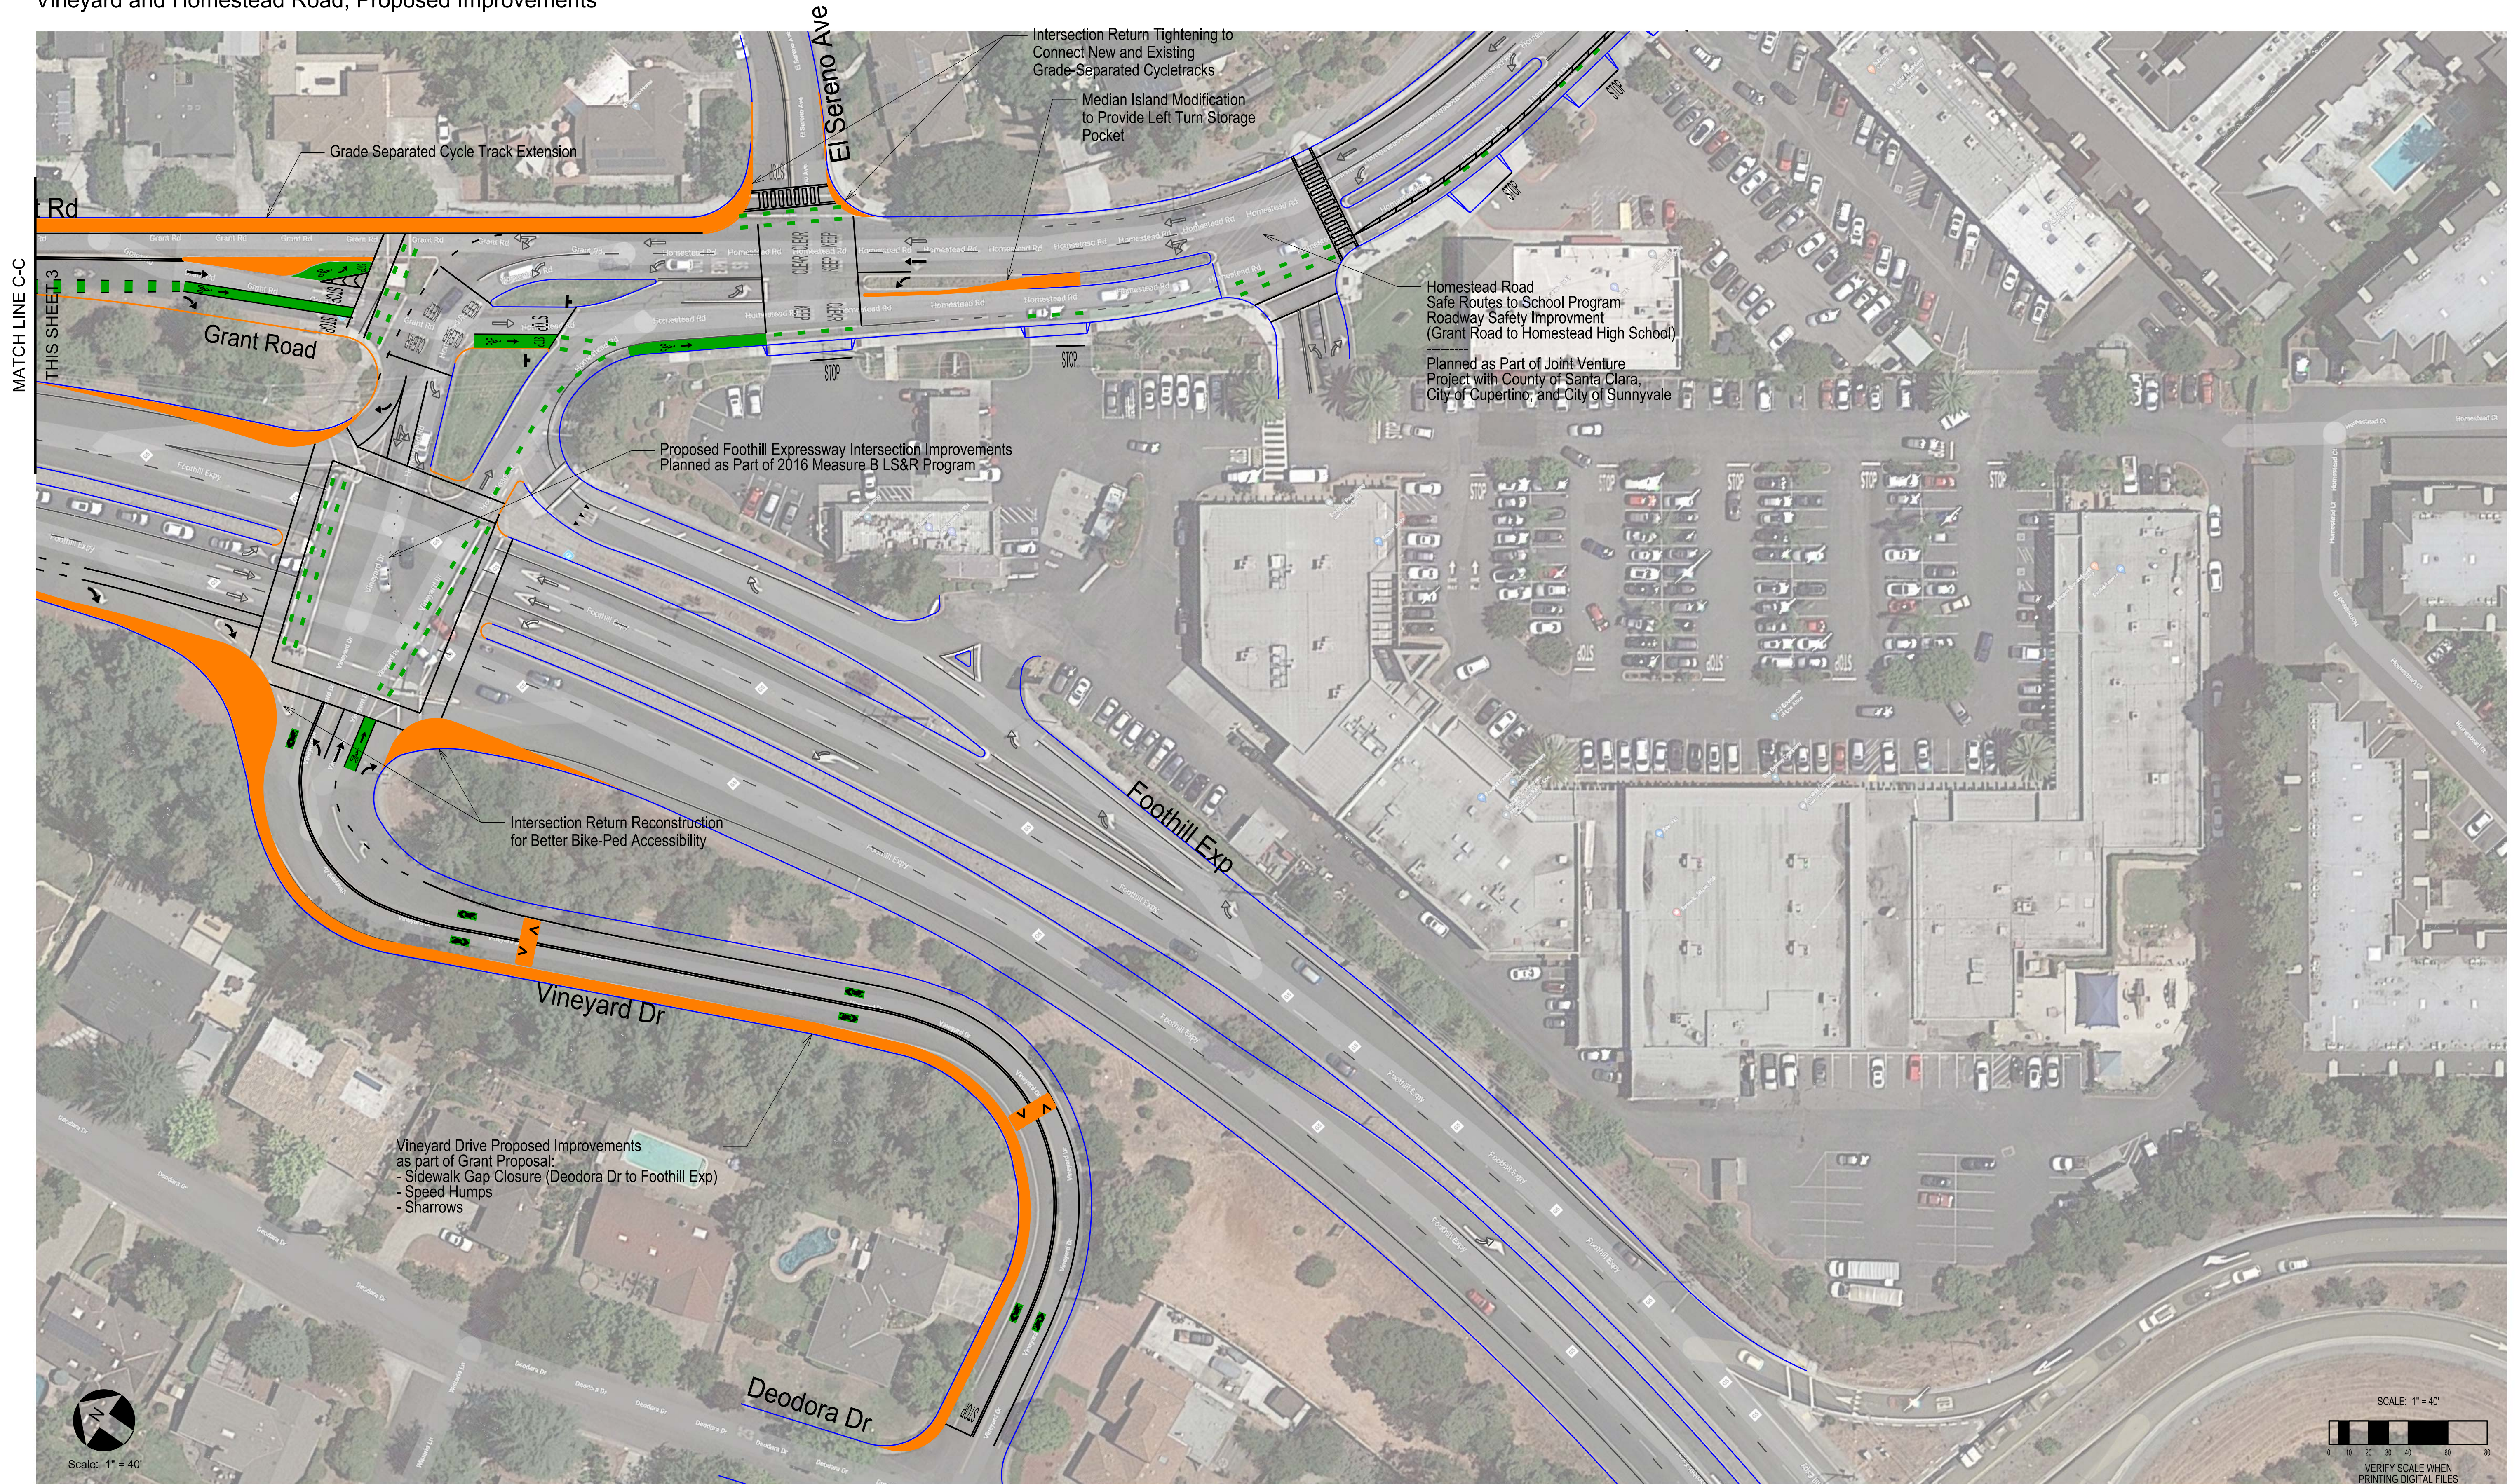

MATCH LINE C-C  
THIS SHEET 3

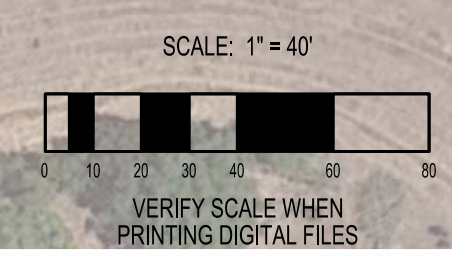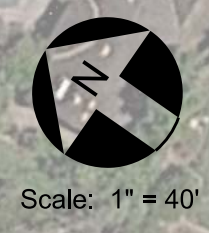

**Traffic Patterns**  
 P.O. Box 25  
 Danville, CA 94526  
 O: (408) 916-8141  
 www.trafficpatterns.net  
 info@trafficpatterns.net

Engineer's Stamp  
**JAVIER O. RODRIGUEZ**  
 TR2284  
 Exp: 6-30-20  
 REGISTERED PROFESSIONAL ENGINEER  
 STATE OF CALIFORNIA

**Record Drawings**

Project Engineer:	_____	Date:	_____
Designer:	_____	Date:	_____
Public Works Inspector:	_____	Date:	_____

Public Improvements Initially Accepted by the City Council on: \_\_\_\_\_

**Submittal Log**

NO.	DESCRIPTION	DATE
1	Draft Submittal No. 1	4-30-20

DRAWN BY: J. Rodriguez Date: 4-30-20  
 CHECKED BY: City of Los Altos Date: 4-30-20  
 DESIGNED BY: J. Rodriguez Date: 4-30-20

**Revisions**

NO.	DESCRIPTION	DATE

City of Los Altos  
 Homestead Rd Community Connector Project  
 Grant Rd and Vineyard Dr Proposed Improvements

RECOMMENDED FOR BIDDING BY: \_\_\_\_\_  
 DATE: \_\_\_\_\_

APPROVED FOR BIDDING BY: \_\_\_\_\_  
 DATE: \_\_\_\_\_

PROJECT NO. \_\_\_\_\_  
 DRAWING NO. \_\_\_\_\_  
 E.P. NO. \_\_\_\_\_  
 SCALE: None  
 Sheet 4 of 4