

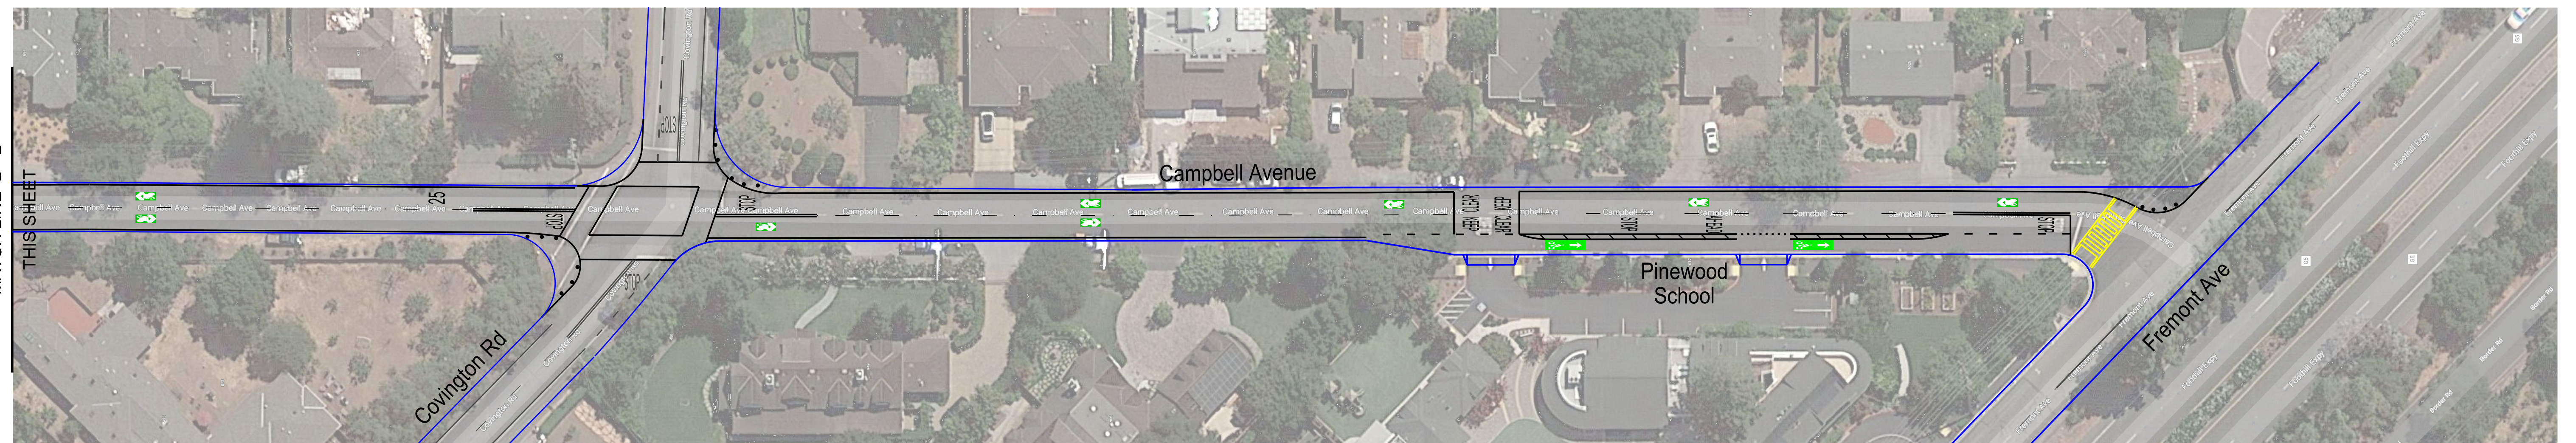
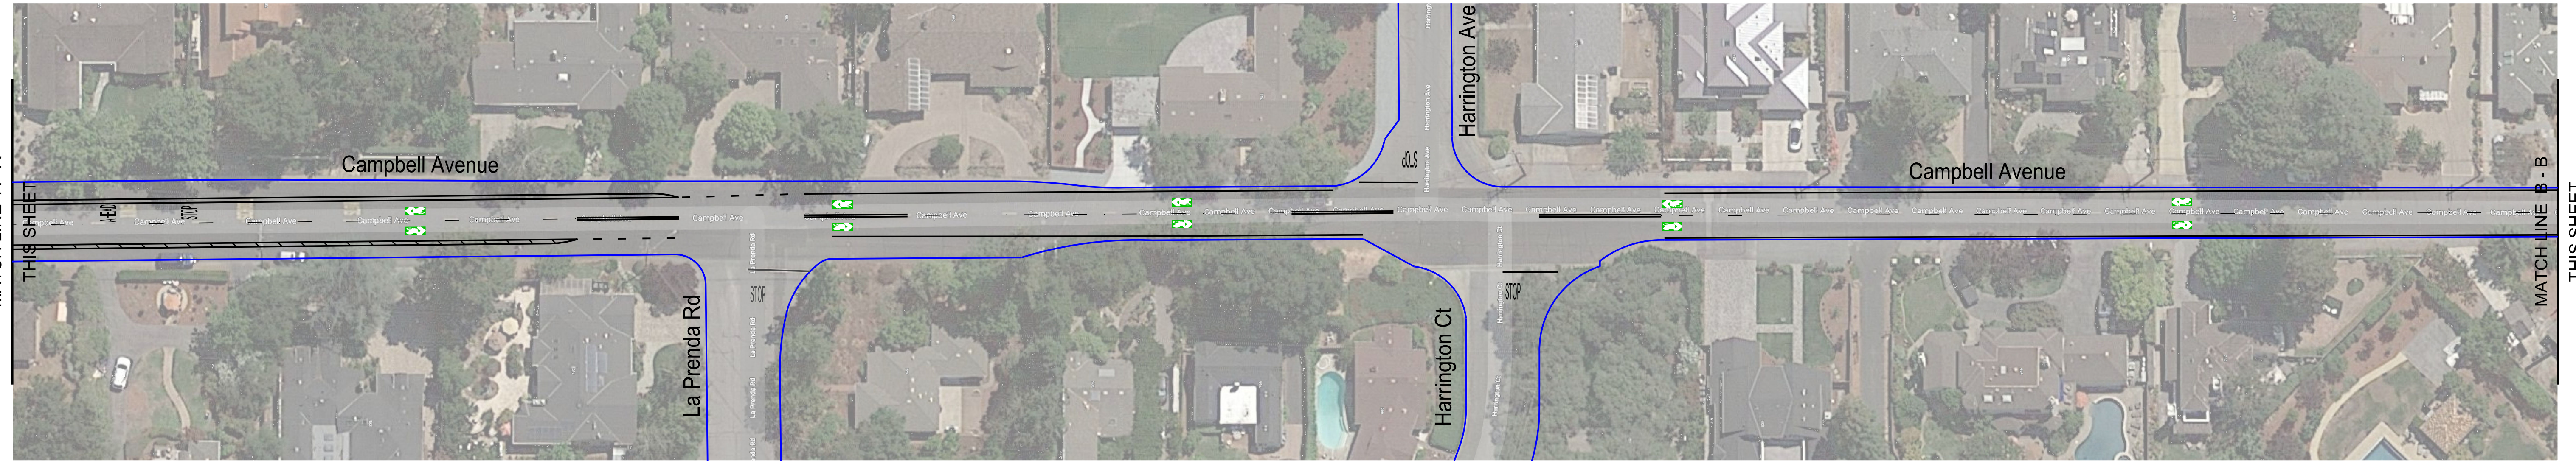
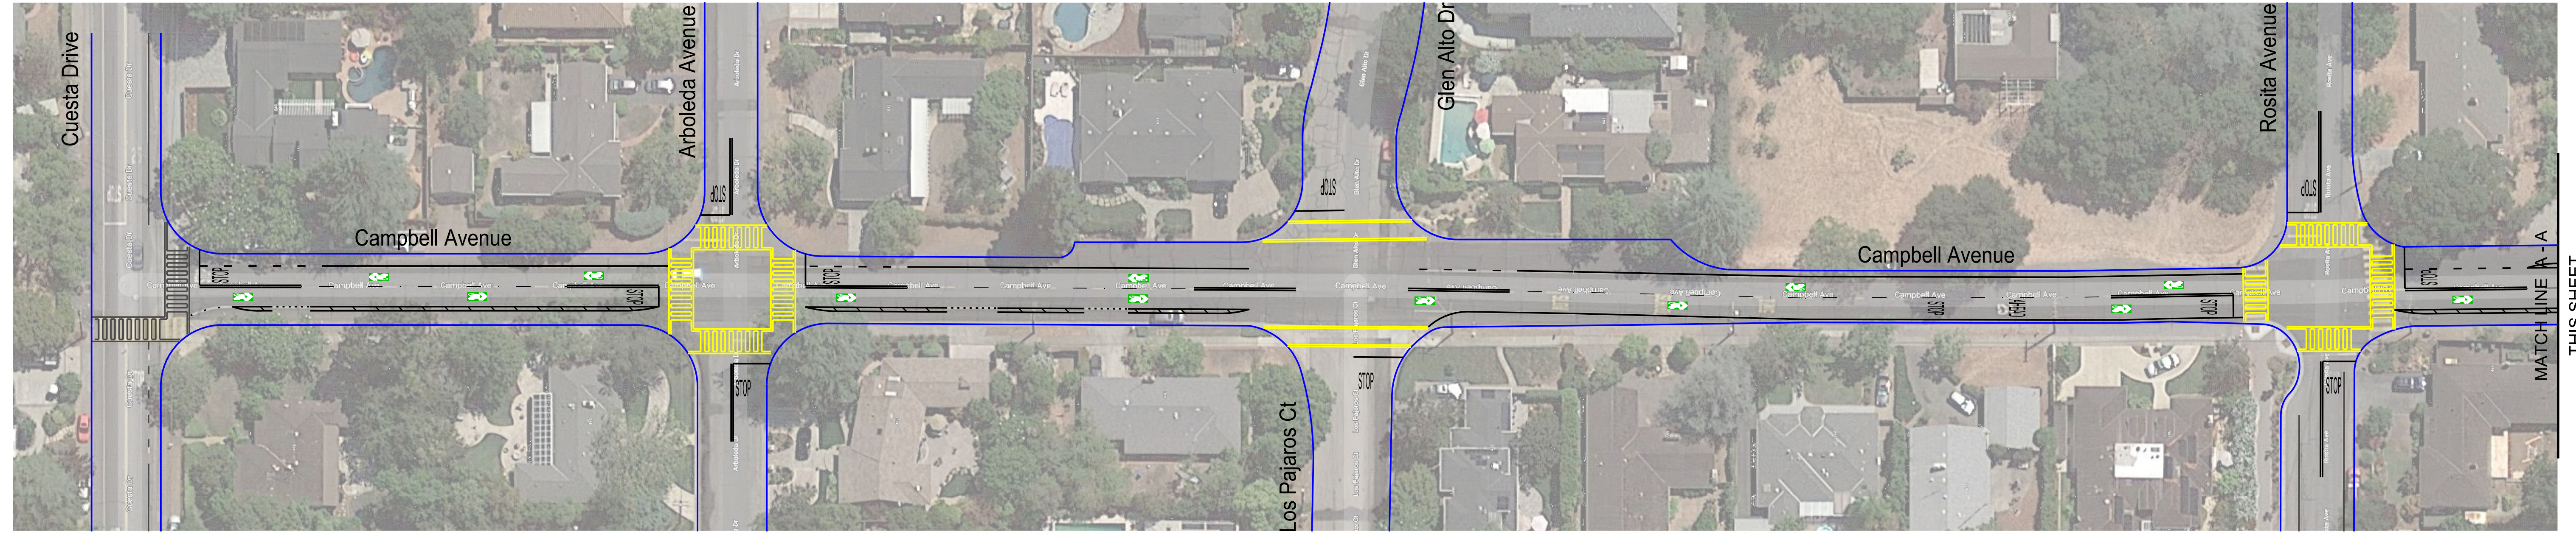


Concept Plan Line  
Campbell Avenue - (Cuesta Drive to Fremont Avenue)

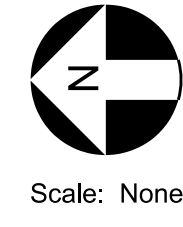

**Traffic Patterns**  
P.O. Box 25  
Danville, CA 94526  
O: (408) 916-8141  
www.trafficpatterns.net  
info@trafficpatterns.net

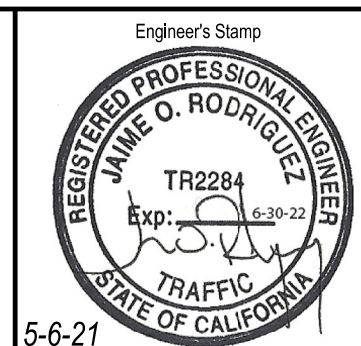

Record Drawings	
Project Engineer:	Date: _____
Designer:	Date: _____
Public Works Inspector:	Date: _____
Public Improvements Initially Accepted by the City Council on: _____	

Submittal Log		
NO.	DESCRIPTION	DATE
1	Draft Submittal No. 1	5-6-21

DRAWN BY:	J. Rodriguez	Date:	5-6-21
CHECKED BY:	Customer Name	Date:	5-6-21
DESIGNED BY:	J. Rodriguez	Date:	5-6-21

Revisions		
NO.	DESCRIPTION	DATE

City of Los Altos  
Campbell Avenue  
(Cuesta Drive to Fremont Avenue)  
Concept Plan Line Drawing

RECOMMENDED FOR BIDDING BY:	_____
DATE:	_____
APPROVED FOR BIDDING BY:	_____
DATE:	_____

PROJECT NO.	_____
DRAWING NO.	_____
E.P. NO.	_____
SCALE	None
Sheet	1