
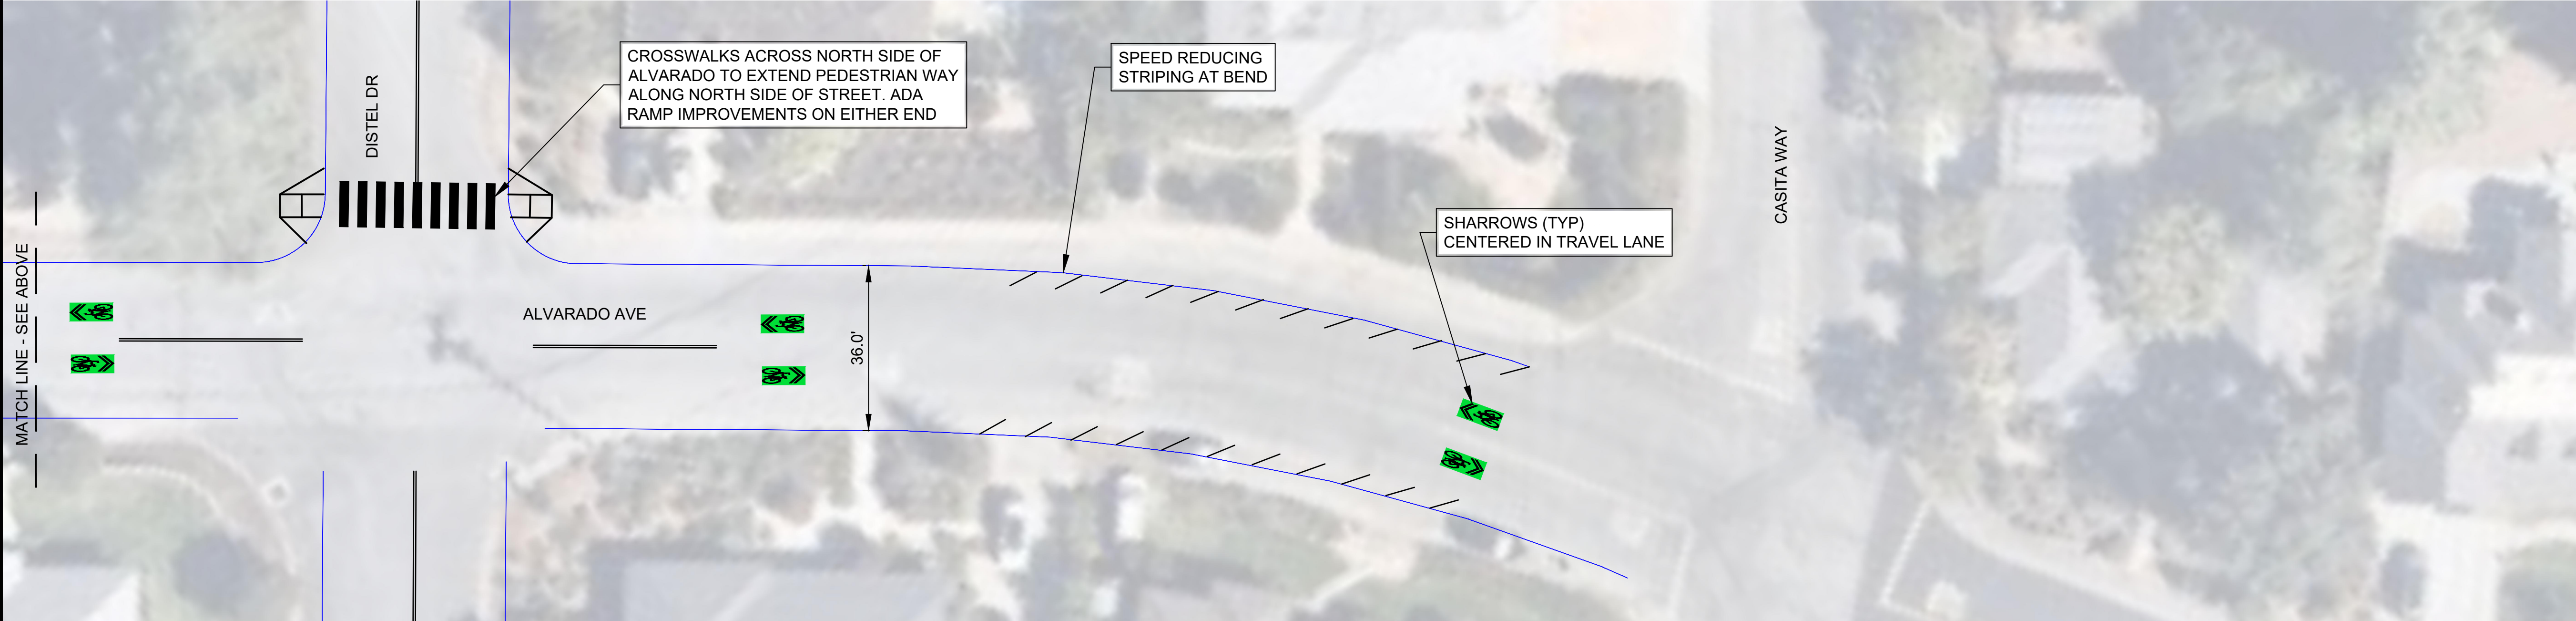
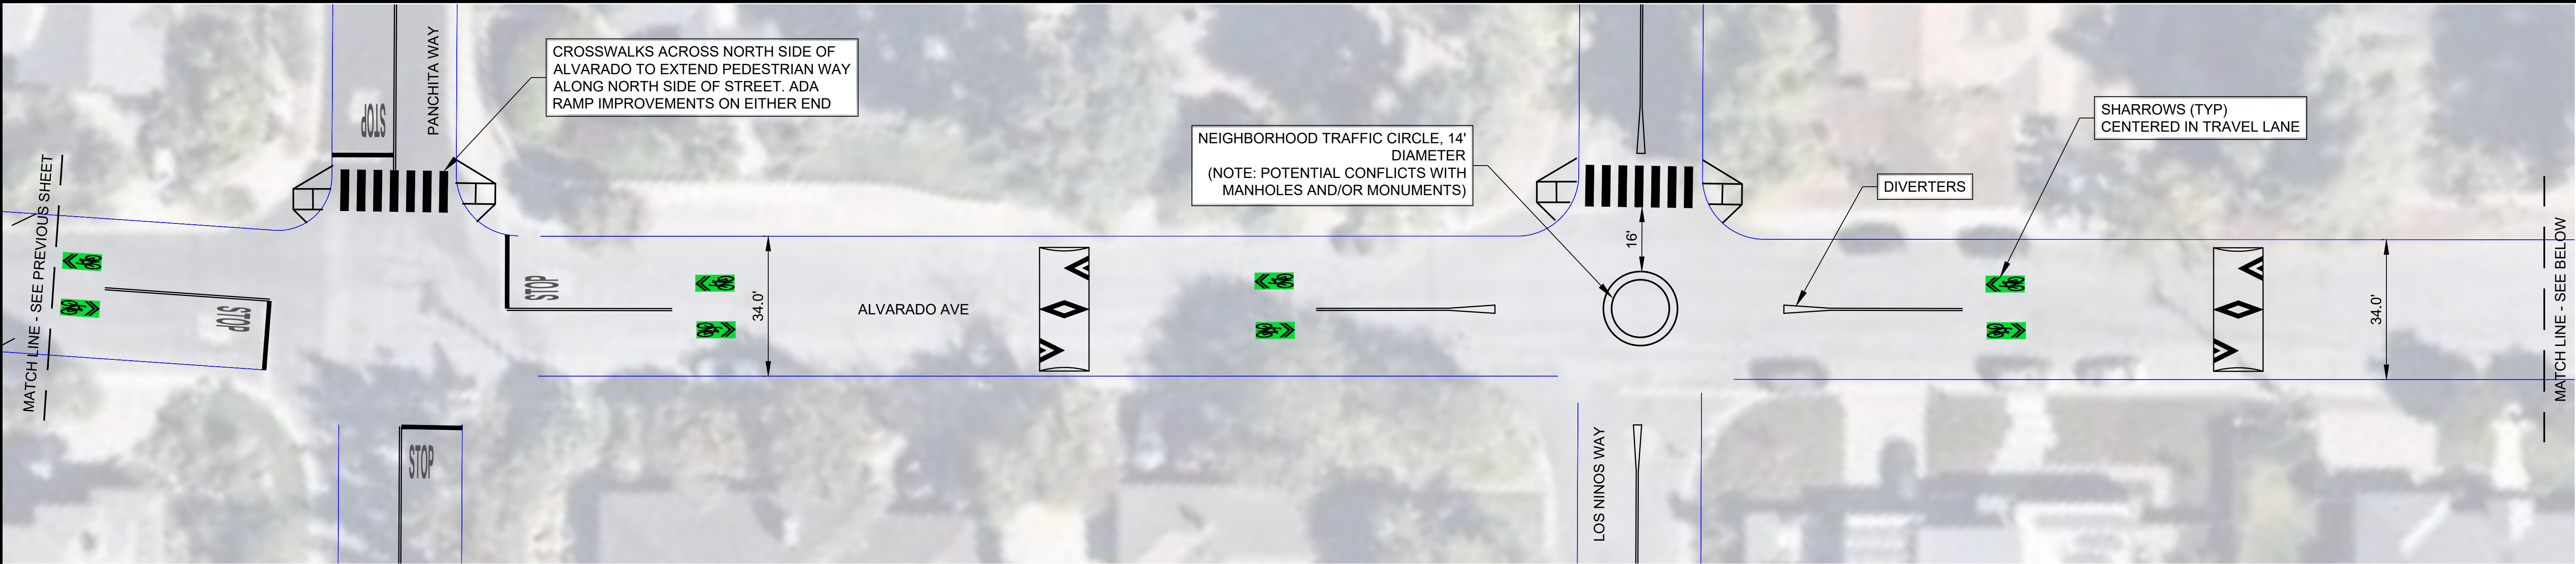


ENGINEERING SERVICES DEPARTMENT		LOS ALTOS COMPLETE STREETS		LOS ALTOS		SANTA CLARA COUNTY		CALIFORNIA	
DRAWN ML		ALVARADO AVE		No.		REVISIONS			
CHECKED DY									
APPROVED									
DATE 12 FEBRUARY 2021									
SCALE 1" = 20'									
Drawing Number:									
4 OF 2									

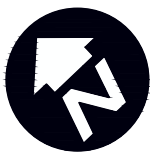

NOTE:
SPEED CUSHIONS AND SHARROWS TO AVOID DRIVEWAYS AND TO BE PLACED AT PARCEL LINE WHERE FEASIBLE

											
Drawing Number:											
ENGINEERING SERVICES DEPARTMENT				LOS ALTOS COMPLETE STREETS							
DRAWN: ML		CHECKED: DY		ALVARADO AVE		LOS ALTOS		SANTA CLARA COUNTY		CALIFORNIA	
APPROVED											
DATE		12 FEBRUARY 2021									
SCALE		1" = 20'									