



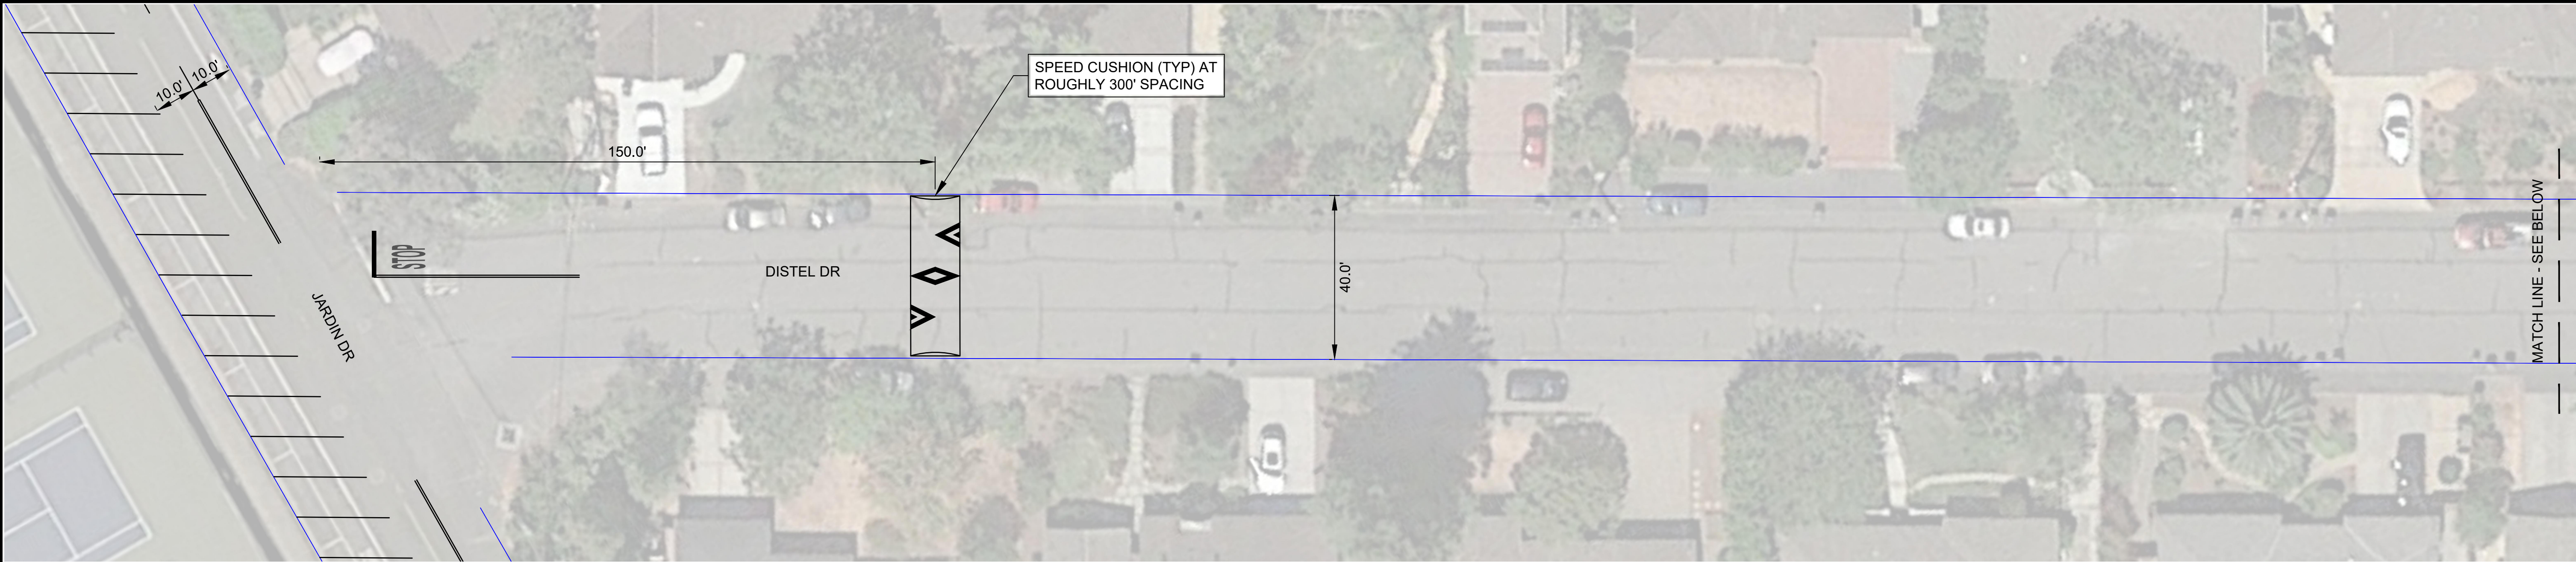

NOTE:
SPEED CUSHIONS AND SHARROWS TO AVOID DRIVEWAYS AND TO BE PLACED AT PARCEL LINE WHERE FEASIBLE

alta		ENGINEERING SERVICES DEPARTMENT		LOS ALTOS COMPLETE STREETS		No.	REVISIONS
DRAWN ML		CHECKED DY		DISTEL DR			
APPROVED							
DATE		28 JANUARY 2021					
SCALE		1" = 20'					
LOS ALTOS		SANTA CLARA COUNTY		CALIFORNIA			
Drawing Number:		10 OF 2					

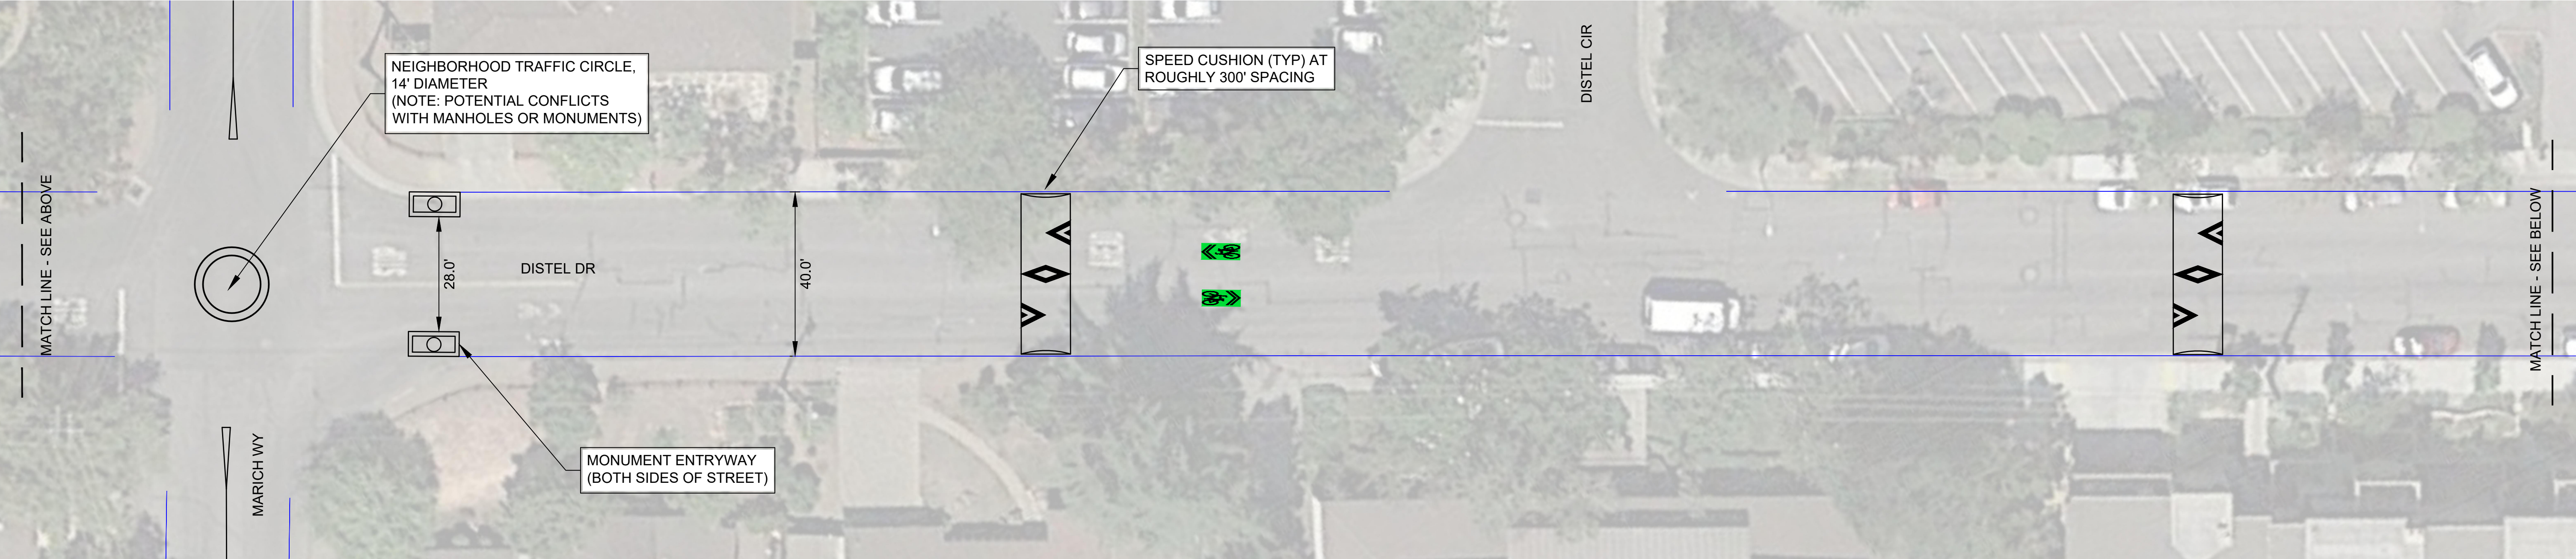

NOTE:
SPEED CUSHIONS AND SHARROWS TO AVOID DRIVEWAYS AND TO BE PLACED AT PARCEL LINE WHERE FEASIBLE

alta		ENGINEERING SERVICES DEPARTMENT		LOS ALTOS COMPLETE STREETS				REVISIONS	
DRAWN ML		CHECKED DY		DISTEL DR				No.	
APPROVED		DATE 28 JANUARY 2021		LOS ALTOS					
SCALE 1" = 20'				SANTA CLARA COUNTY					
				CALIFORNIA					
		</							