
	<b>ENGINEERING SERVICES DEPARTMENT</b>		<b>LOS ALTOS COMPLETE STREETS</b>  <b>JARDIN DRIVE</b>  LOS ALTOS SANTA CLARA COUNTY CALIFORNIA	No.	REVISIONS
	DRAWN	ML			
	CHECKED	DY			
	APPROVED				
	DATE	15 JANUARY 2021			
SCALE 1" = 20'					
Drawing Number:					
2 OF 3					

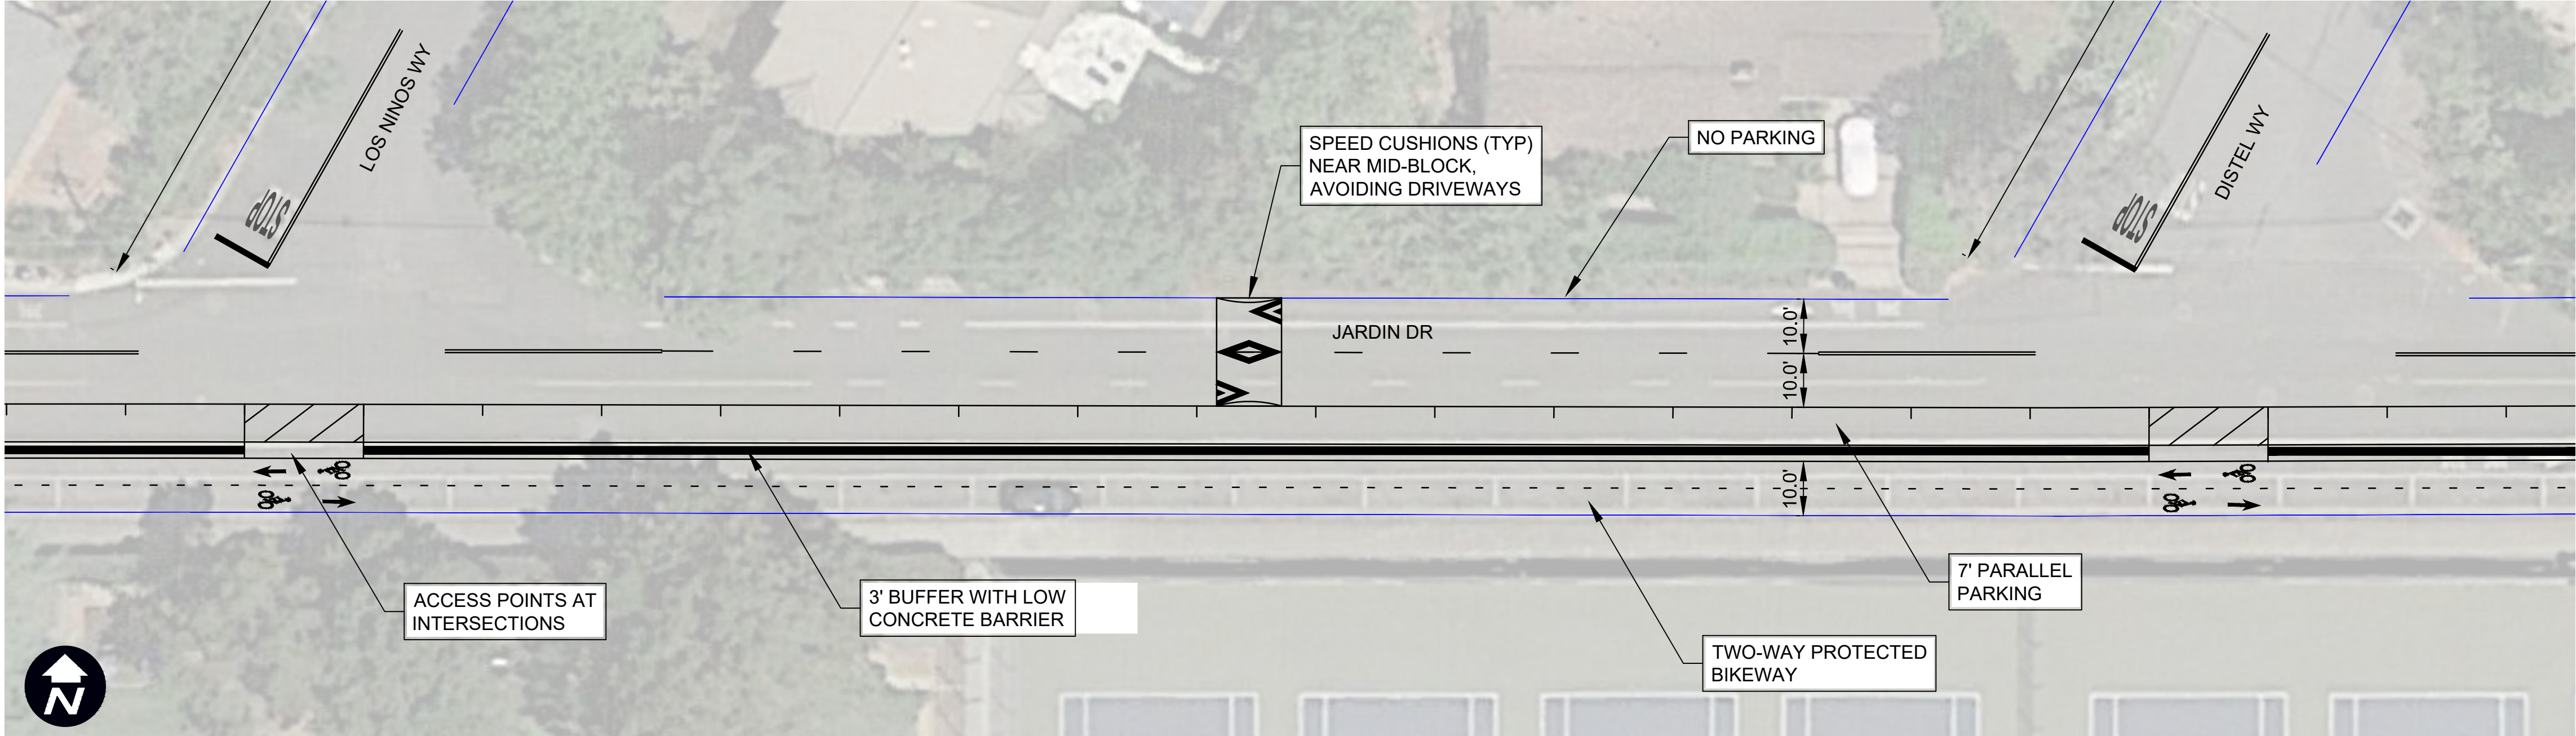

ENGINEERING SERVICES DEPARTMENT			
DRAWN	ML	CHECKED	DY
APPROVED		DATE	
		15 JANUARY 2021	
		SCALE	1" = 20'

LOS ALTOS

SANTA CLARA COUNTY

CALIFORNIA

LOS ALTOS COMPLETE STREETS

JARDIN DRIVE - CYCLETRACK ALTERNATIVE

No.	

REVISIONS	