

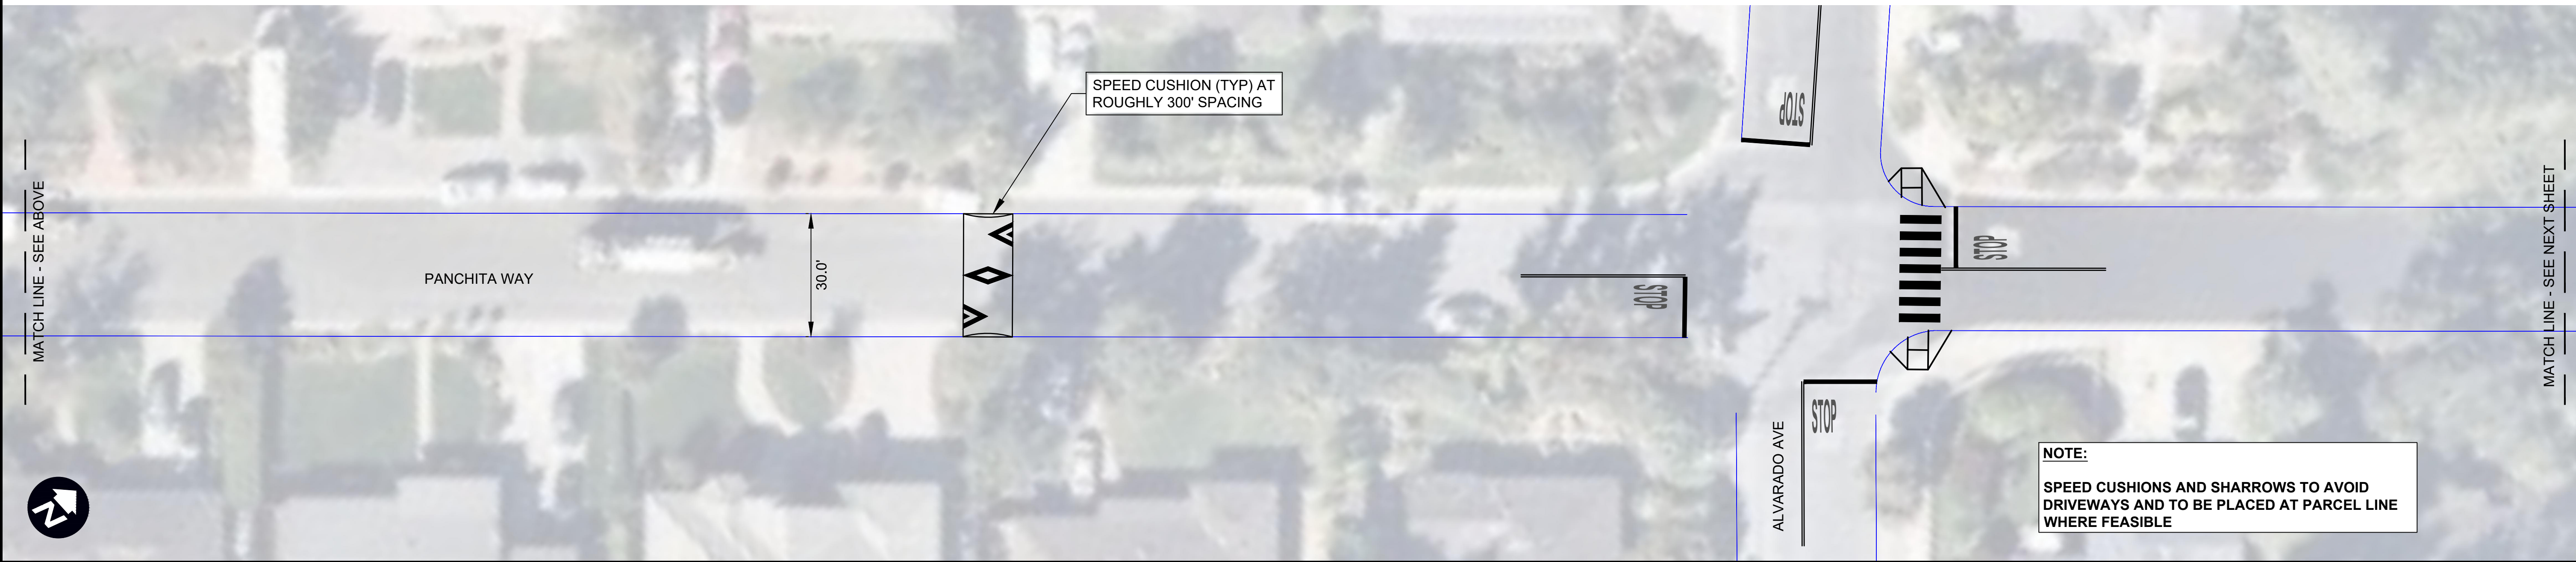
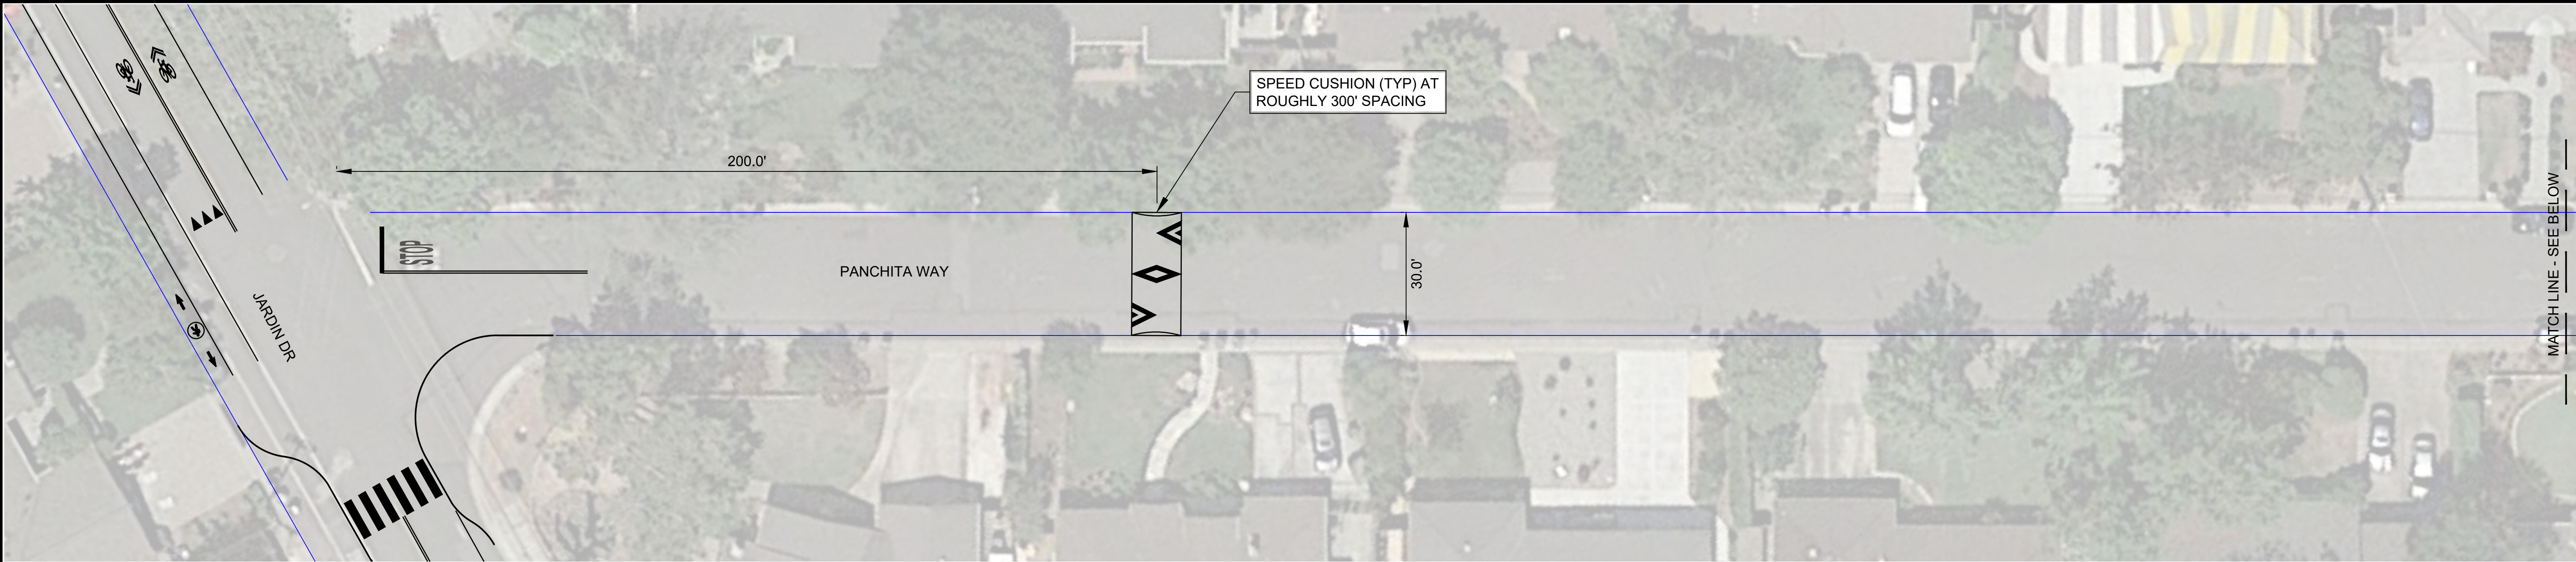


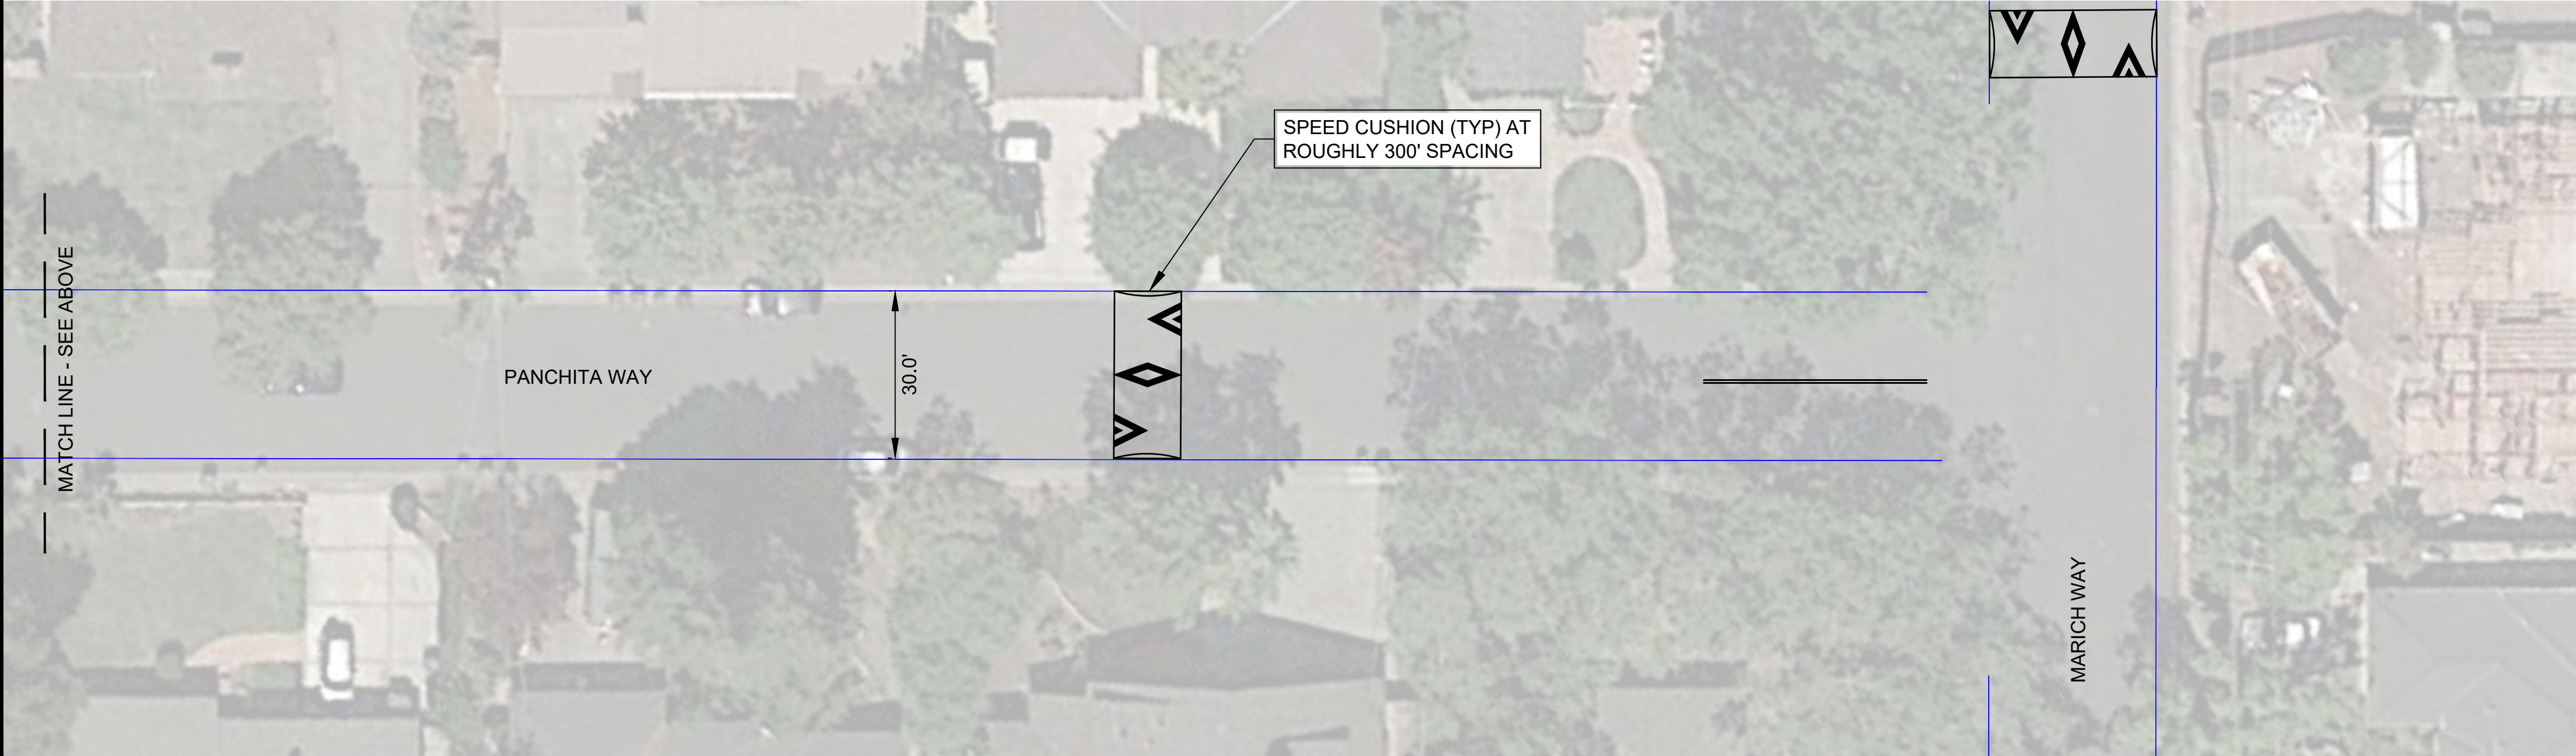

Drawing Number:		alta		ENGINEERING SERVICES DEPARTMENT		LOS ALTOS COMPLETE STREETS				No.	REVISIONS
				DRAWN ML							
				CHECKED DY							
				APPROVED							
				DATE 28 JANUARY 2021							
				SCALE 1" = 20'							
						LOS ALTOS		SANTA CLARA COUNTY			
								CALIFORNIA			
6		OF		2							

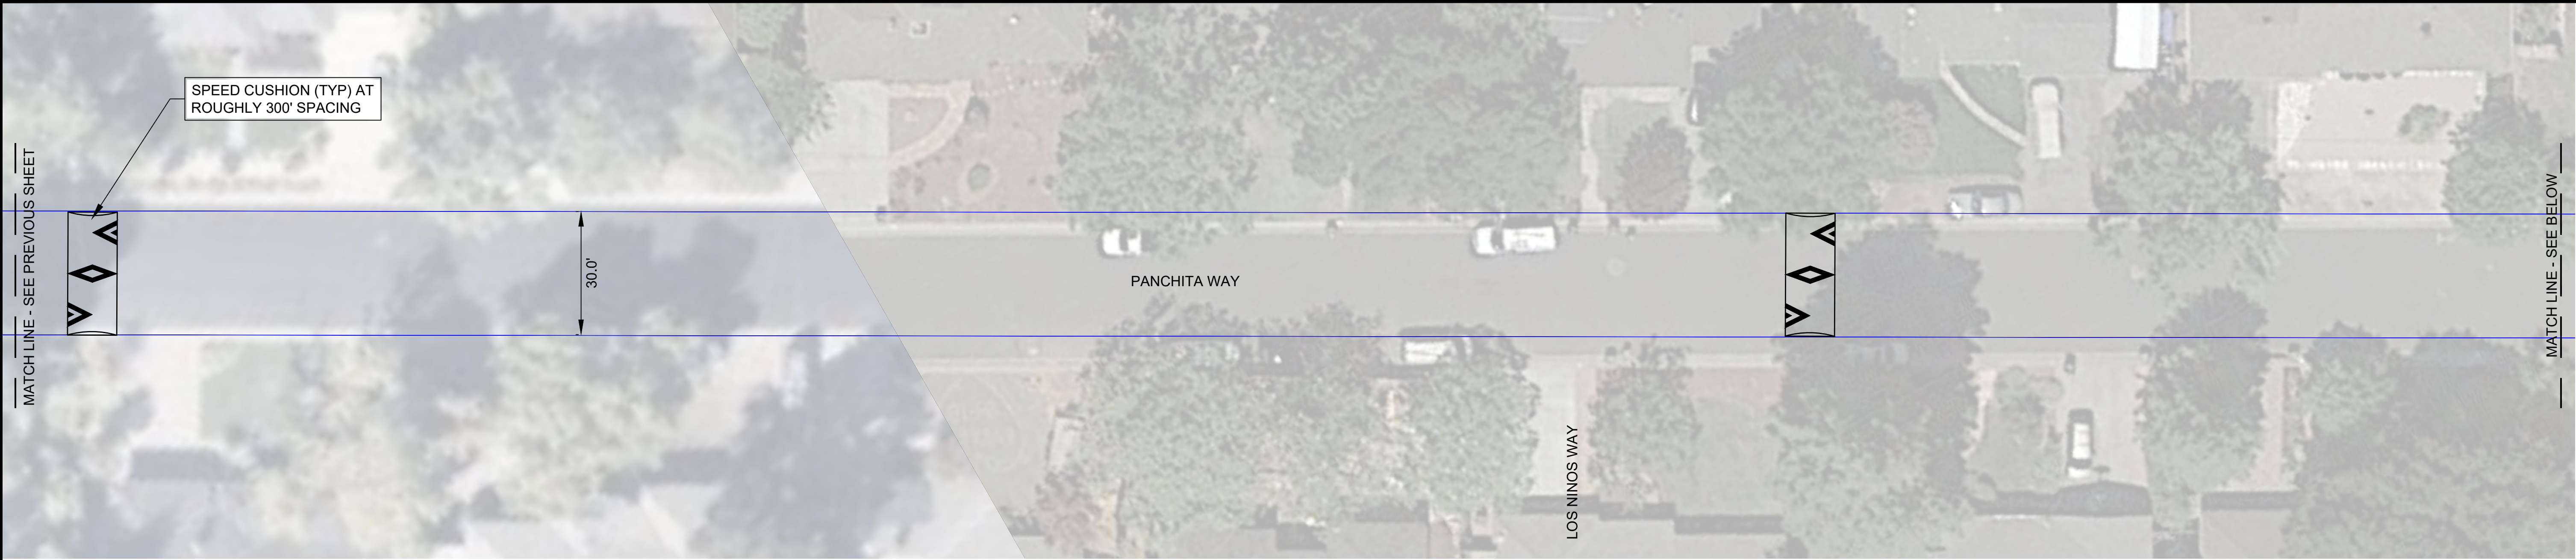

NOTE:
SPEED CUSHIONS AND SHARROWS TO AVOID DRIVEWAYS AND TO BE PLACED AT PARCEL LINE WHERE FEASIBLE

		ENGINEERING SERVICES DEPARTMENT		LOS ALTOS COMPLETE STREETS		No.	REVISIONS
DRAWN		ML		PANCHITA WAY			
CHECKED		DY					
APPROVED				SANTA CLARA COUNTY			
DATE		28 JANUARY 2021					
SCALE		1" = 20'					
Drawing Number:		7		LOS ALTOS		CALIFORNIA	