


El Camino Real - Concept Plan 1  
City of Los Altos

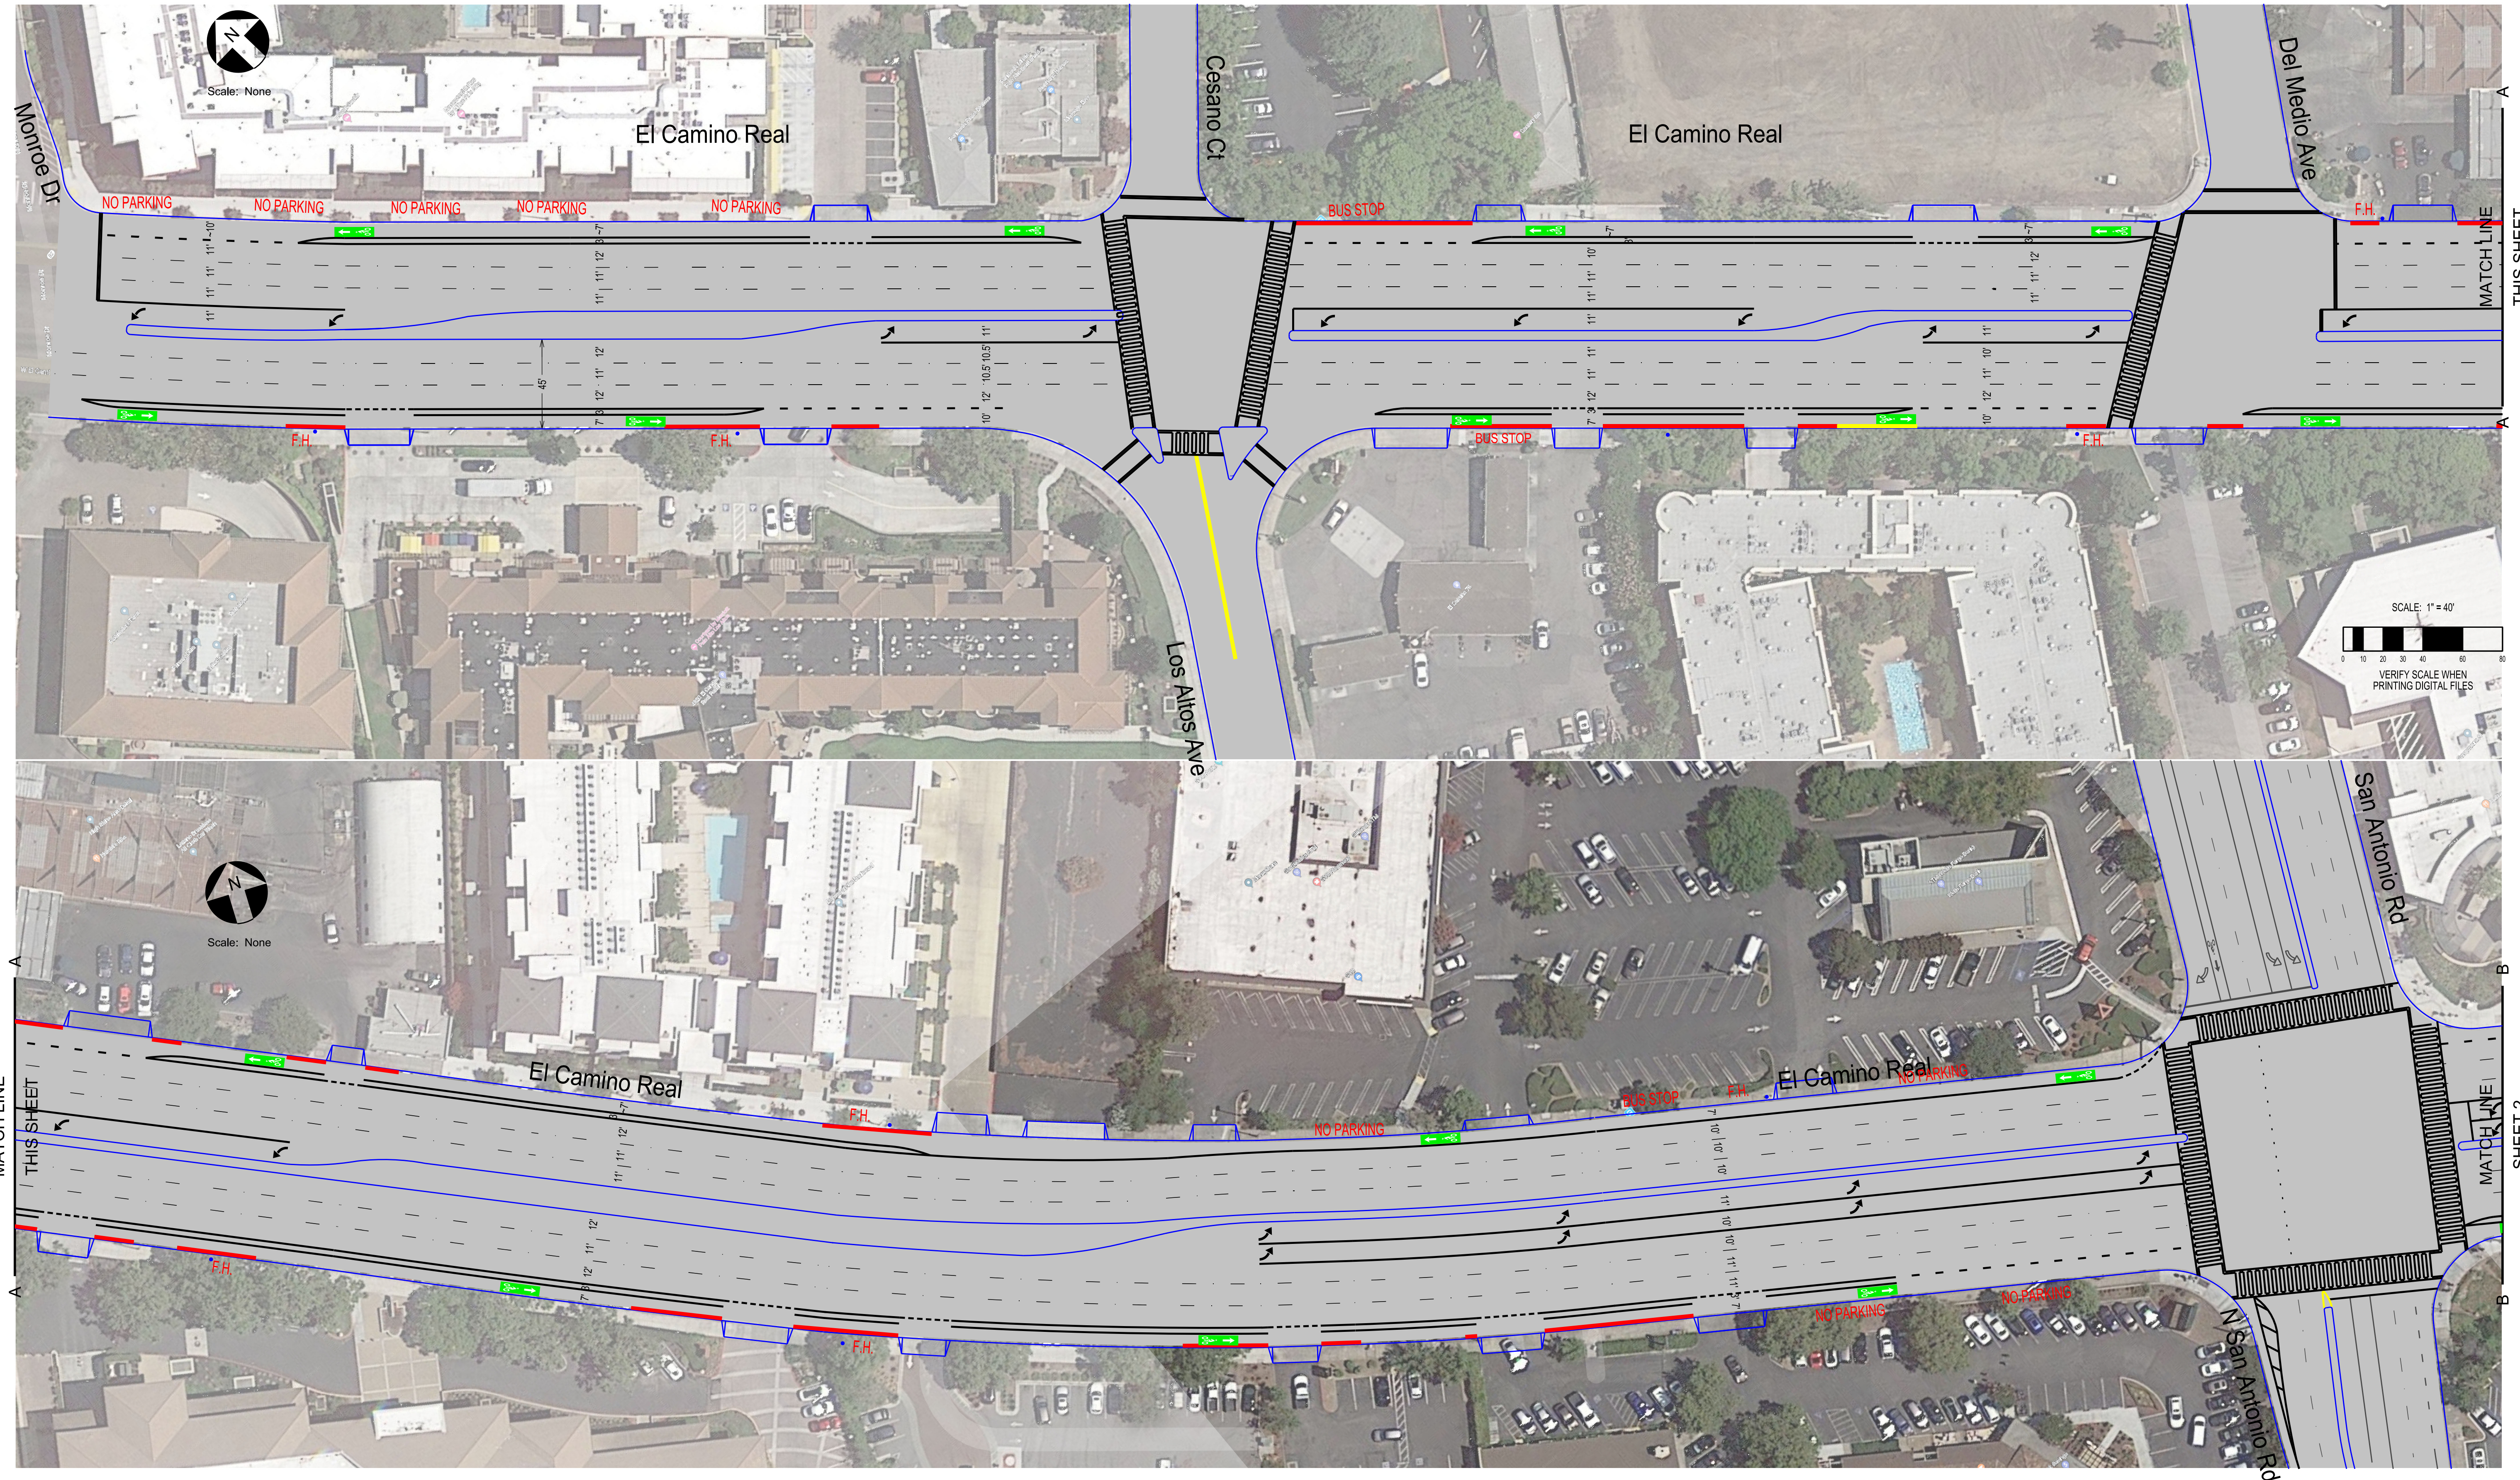

Existing No Parking (Red Curb, Signed No Parking, Bus Stops, and Fire Hydrant) and other Existing Curb Markings Shown for Reference.

**Traffic Patterns**  
P.O. Box 25  
Danville, CA 94526  
O: (408) 916-8141  
www.trafficpatterns.net  
info@trafficpatterns.net

Engineer's Stamp  
**JAMIE O. RODRIGUEZ**  
REGISTERED PROFESSIONAL ENGINEER  
TR2284  
Exp: 6-30-22  
TRAFFIC  
STATE OF CALIFORNIA

Record Drawings	
Project Engineer:	Date: _____
Designer:	Date: _____
Public Works Inspector:	Date: _____
Public Improvements Initially Accepted by the City Council on: _____	

Submittal Log		
NO.	DESCRIPTION	DATE
1	Draft Submittal No. 1	4-14-21




DRAWN BY:	J. Rodriguez	Date:	4-14-21
CHECKED BY:	City of Los Altos	Date:	4-14-21
DESIGNED BY:	J. Rodriguez	Date:	4-14-21

Revisions		
NO.	DESCRIPTION	DATE

City of Los Altos  
El Camino Real  
Entire City Limits  
Concept Plan Line 1

RECOMMENDED FOR BIDDING BY:	PROJECT NO.
DATE:	DRAWING NO.
APPROVED FOR BIDDING BY:	E.P. NO.
DATE:	SCALE: None
	Sheet 1 of 3

El Camino Real - Concept Plan 1  
City of Los Altos

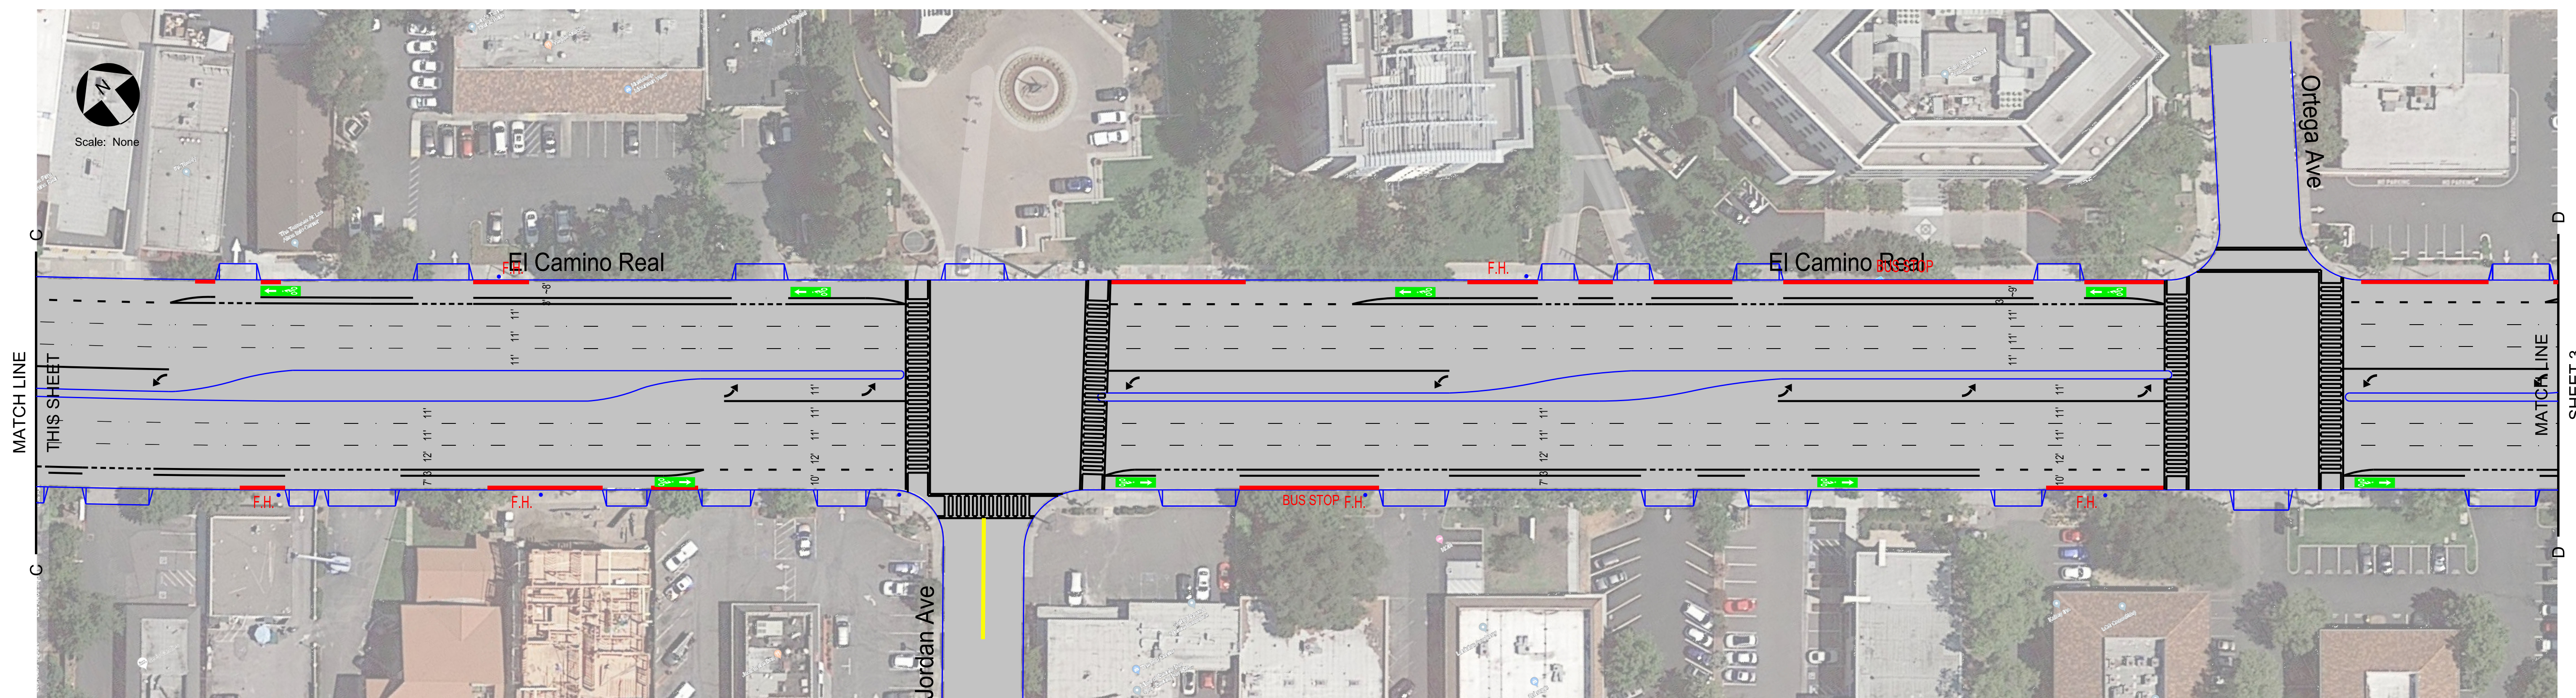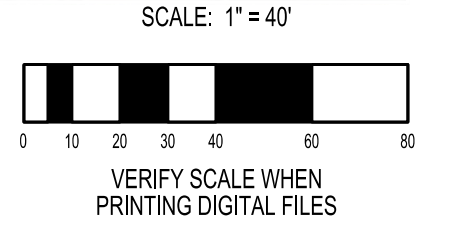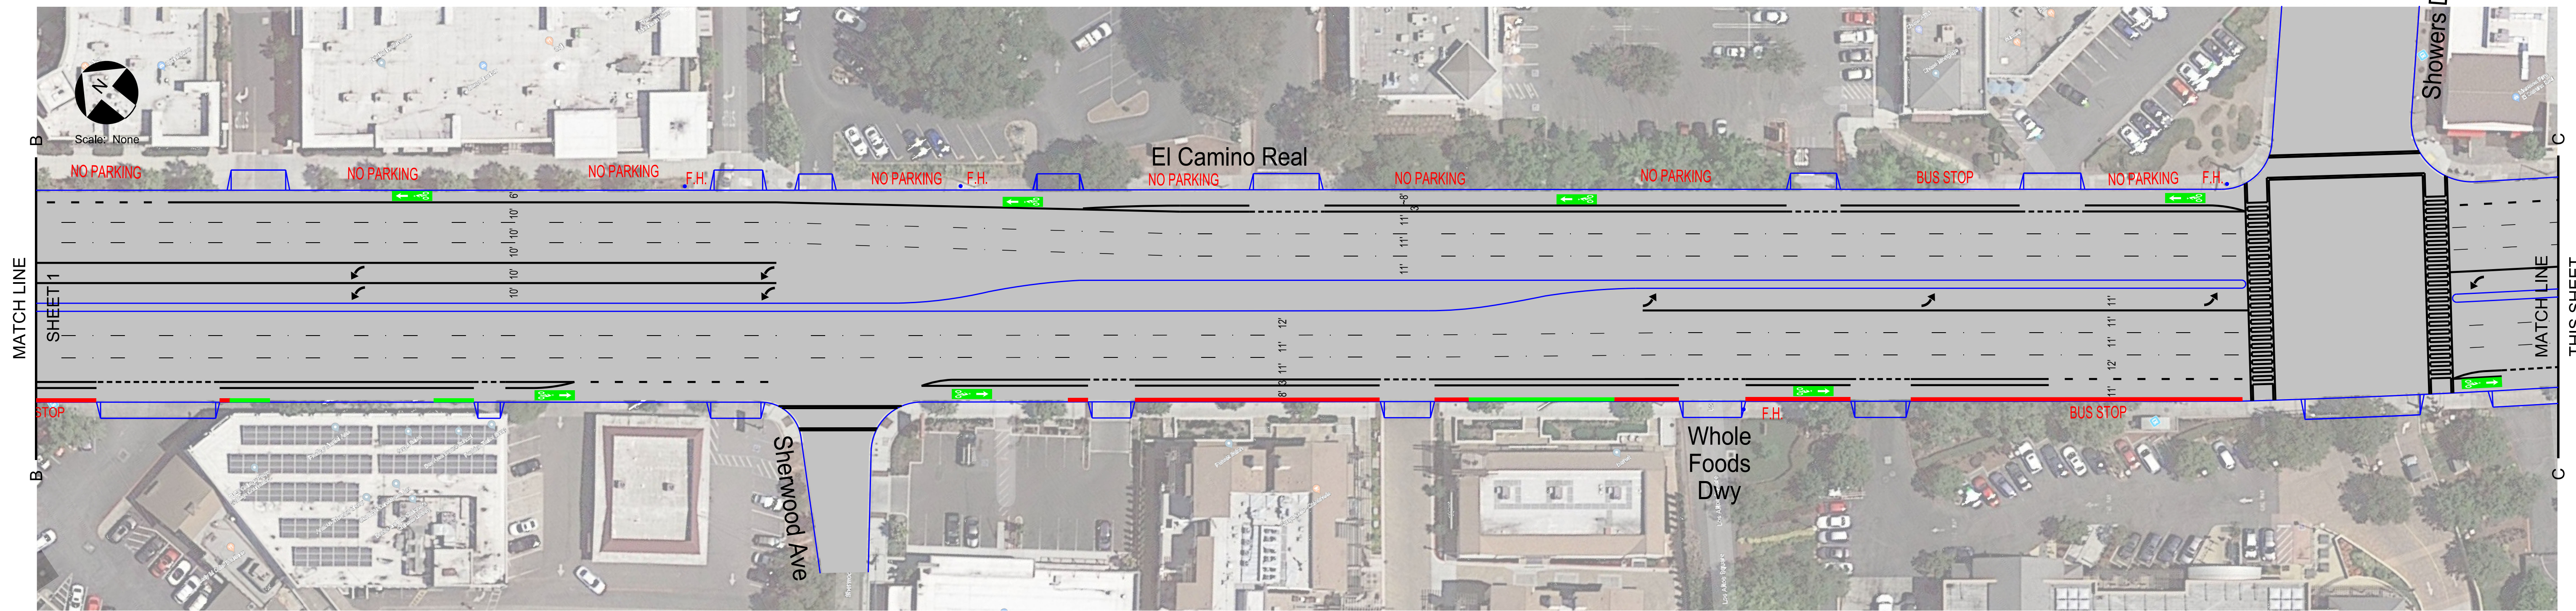

Existing No Parking (Red Curb, Signed No Parking, Bus Stops, and Fire Hydrant) and other Existing Curb Markings Shown for Reference.

**Traffic Patterns**  
P.O. Box 25  
Danville, CA 94526  
O: (408) 916-8141  
www.trafficpatterns.net  
info@trafficpatterns.net

Engineer's Stamp  
**JAMES O. RODRIGUEZ**  
REGISTERED PROFESSIONAL ENGINEER  
TR2284  
Exp: 6-30-22  
STATE OF CALIFORNIA

Record Drawings	
Project Engineer:	Date: _____
Designer:	Date: _____
Public Works Inspector:	Date: _____

Public Improvements Initially Accepted by the City Council on: \_\_\_\_\_

Submittal Log		
NO.	DESCRIPTION	DATE
1	Draft Submittal No. 1	4-14-21

DRAWN BY:	J. Rodriguez	Date:	4-14-21
CHECKED BY:	City of Los Altos	Date:	4-14-21
DESIGNED BY:	J. Rodriguez	Date:	4-14-21




Revisions		
NO.	DESCRIPTION	DATE

City of Los Altos  
El Camino Real  
Entire City Limits  
Concept Plan Line 1

RECOMMENDED FOR BIDDING BY:	_____
DATE:	_____
APPROVED FOR BIDDING BY:	_____
DATE:	_____

PROJECT NO.	_____
DRAWING NO.	_____
E.P. NO.	_____
SCALE	None
Sheet 2 of 3	

El Camino Real - Concept Plan 1  
City of Los Altos

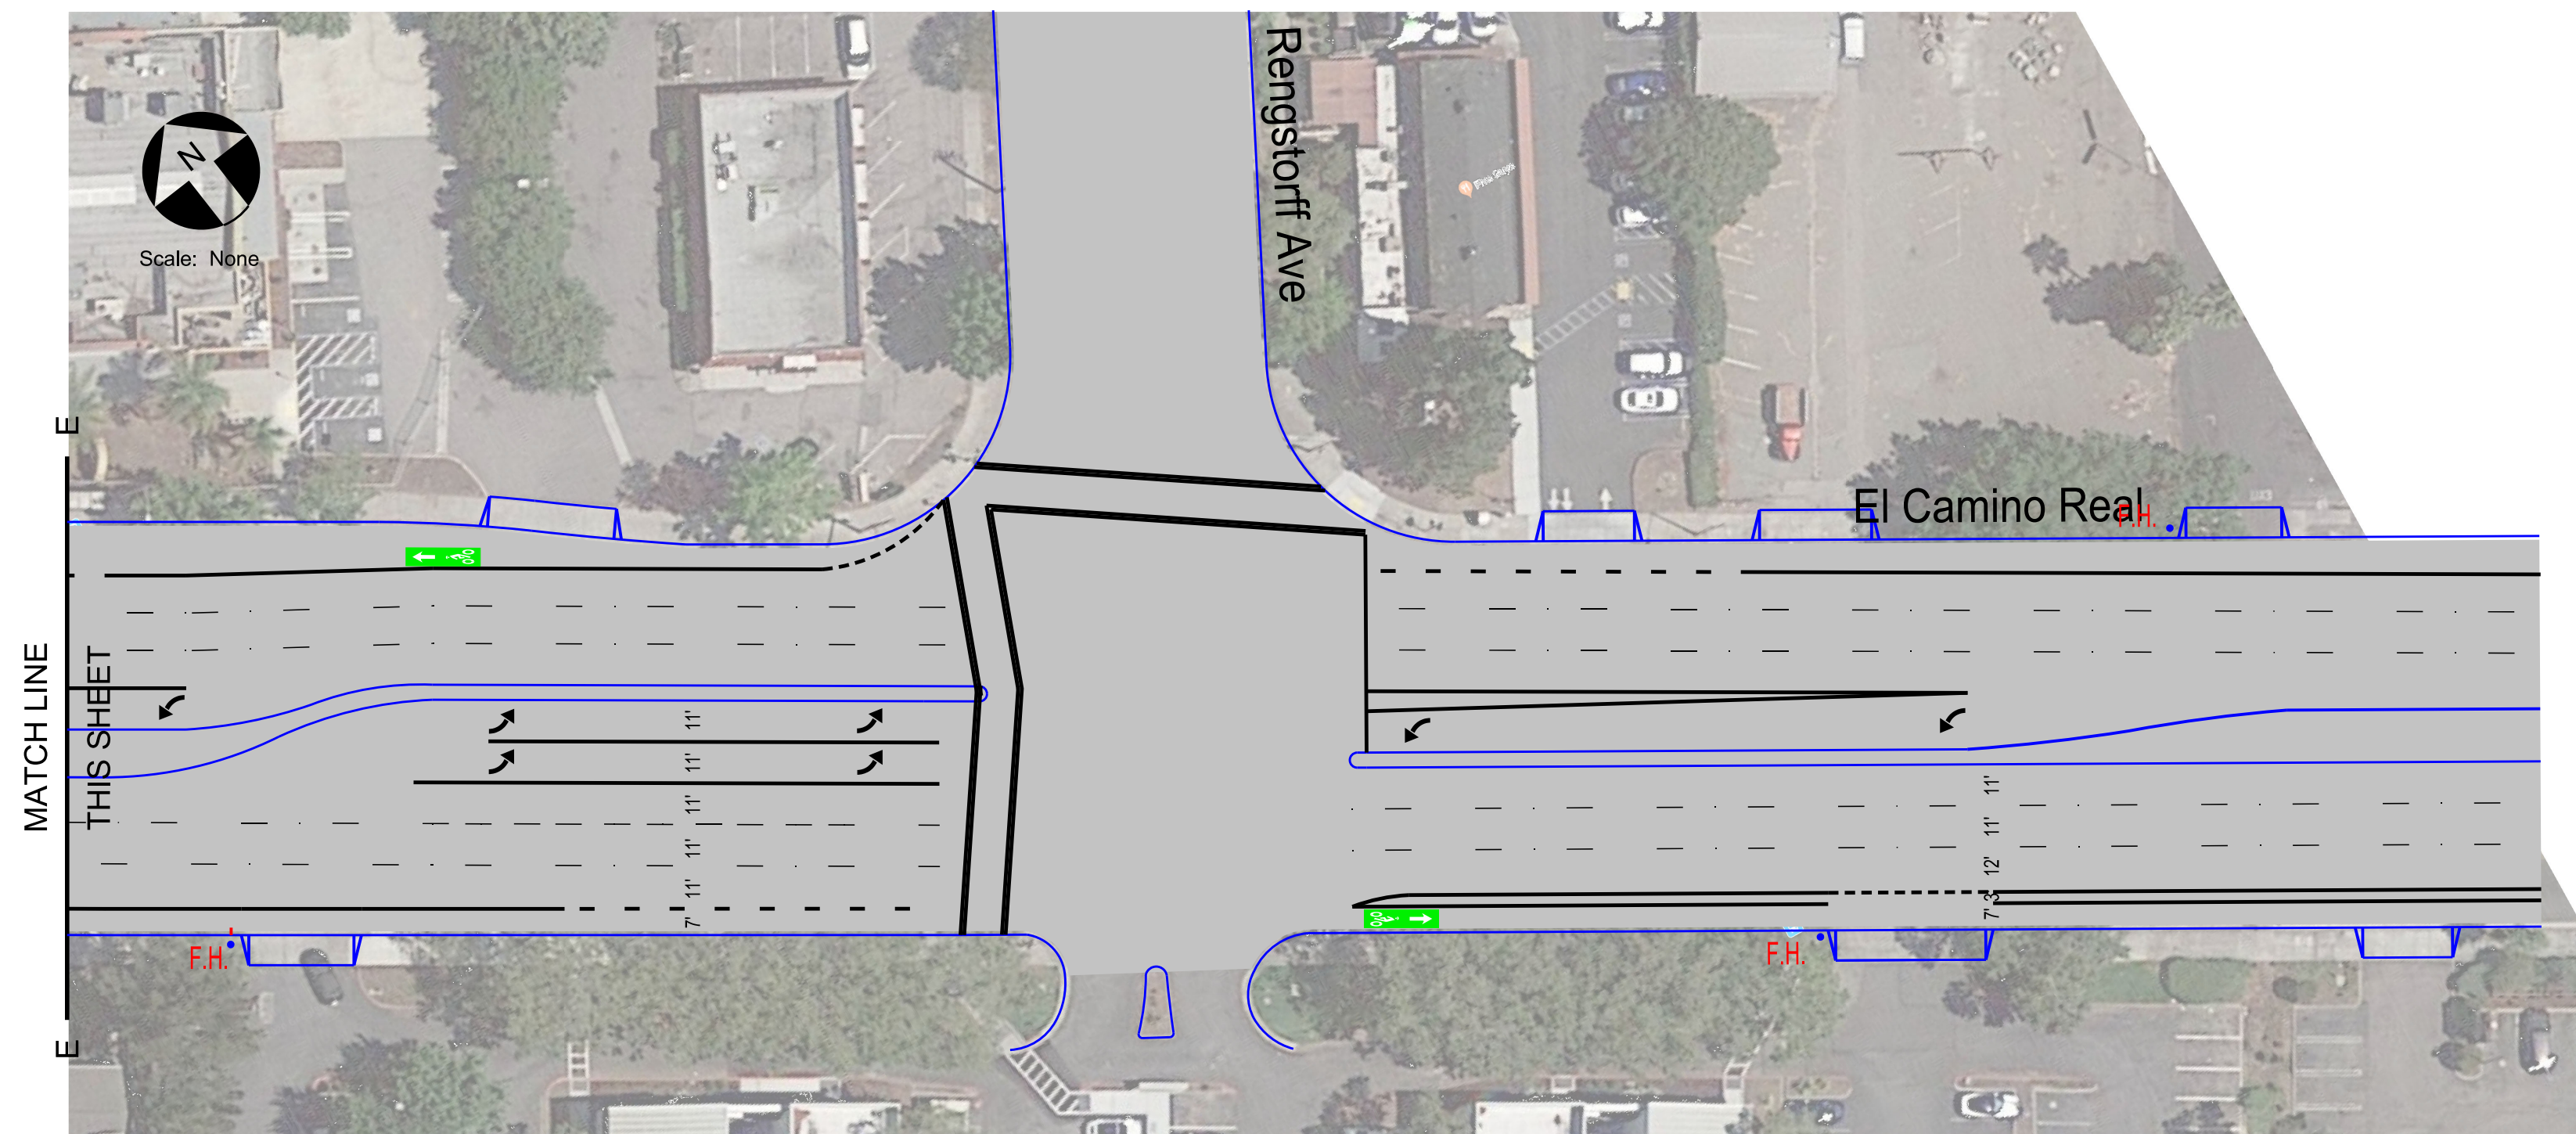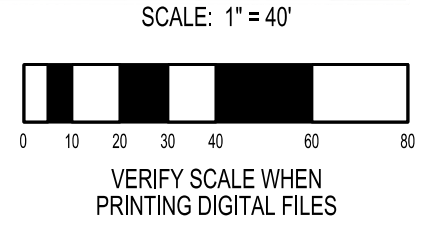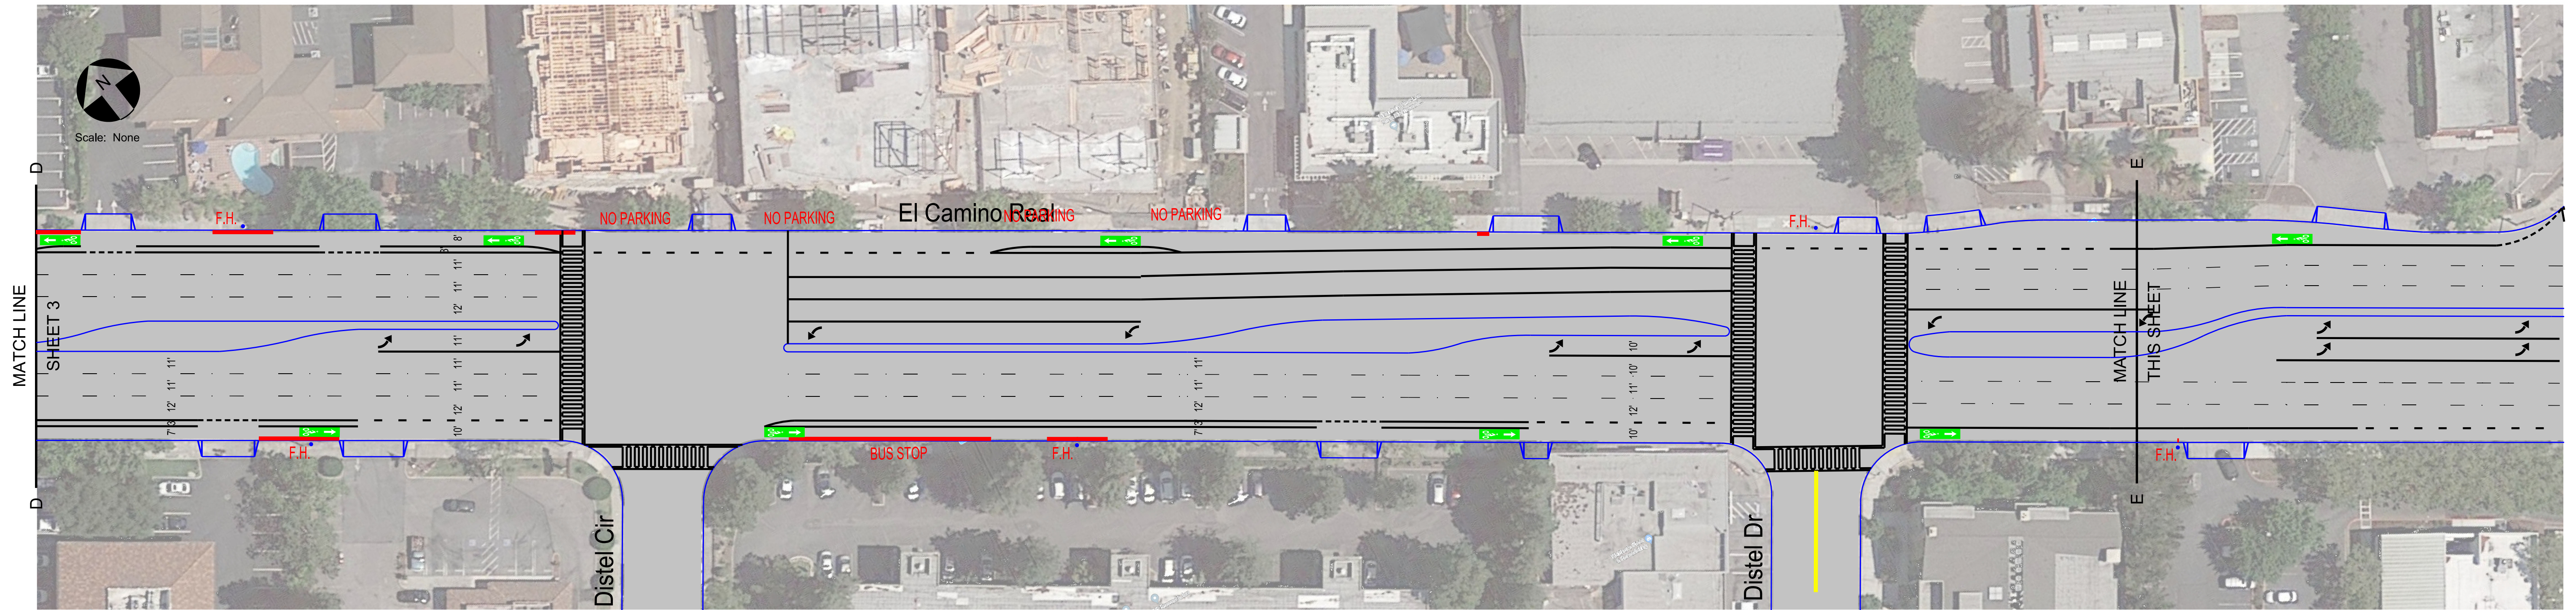

Existing No Parking (Red Curb, Signed No Parking, Bus Stops, and Fire Hydrant) and other Existing Curb Markings Shown for Reference.

<p><b>Traffic Patterns</b> P.O. Box 25 Danville, CA 94526 O: (408) 916-8141 www.trafficpatterns.net info@trafficpatterns.net</p>		<p>Record Drawings</p> <p>Project Engineer: _____ Date: _____</p> <p>Designer: _____ Date: _____</p> <p>Public Works Inspector: _____ Date: _____</p> <p>Public Improvements Initially Accepted by the City Council on: _____</p>	<p>Submittal Log</p> <table border="1"> <thead> <tr> <th>NO.</th> <th>DESCRIPTION</th> <th>DATE</th> </tr> </thead> <tbody> <tr> <td>1</td> <td>Draft Submittal No. 1</td> <td>4-14-21</td> </tr> <tr> <td> </td> <td> </td> <td> </td> </tr> <tr> <td> </td> <td> </td> <td> </td> </tr> </tbody> </table>	NO.	DESCRIPTION	DATE	1	Draft Submittal No. 1	4-14-21							<p>Revisions</p> <table border="1"> <thead> <tr> <th>NO.</th> <th>DESCRIPTION</th> <th>DATE</th> </tr> </thead> <tbody> <tr> <td> </td> <td> </td> <td> </td> </tr> <tr> <td> </td> <td> </td> <td> </td> </tr> <tr> <td> </td> <td> </td> <td> </td> </tr> </tbody> </table>	NO.	DESCRIPTION	DATE										<p>City of Los Altos El Camino Real Entire City Limits Concept Plan Line 1</p>	<p>RECOMMENDED FOR BIDDING BY: _____ DATE: _____</p> <p>APPROVED FOR BIDDING BY: _____ DATE: _____</p>	<p>PROJECT NO. _____ DRAWING NO. _____ E.P. NO. _____ SCALE: None Sheet 3 of 3</p>
		NO.	DESCRIPTION	DATE																											
1	Draft Submittal No. 1	4-14-21																													
NO.	DESCRIPTION	DATE																													
<p>4-14-21</p>	<p>4-14-21 4-14-21 4-14-21</p>	<p> </p>	<p> </p>	<p> </p>	<p> </p>	<p> </p>																									