


- NOTES**
- 1 CONSTRUCT NEW SIDEWALK
 - 2 BUFFERED BIKE LANES
 - 3 BIKE LANE
 - 4 NEW CURB EXTENSION
 - 5 CLOSE SLIP LANE
 - 6 PARKING PROTECTED BIKE LANE
 - 7 BIKE BOX (OPTIONAL)
 - 8 SKIP BOXES ACROSS DRIVEWAY OR INTERSECTION
 - 9 GATEWAY ENTRY MONUMENT TO CORNERS DISTRICT
 - 10 CONSTRUCT DRIVEWAY ENTANCE
 - 11 GREEN BIKE LANE

ENGINEERING SERVICES DEPARTMENT		LOS ALTOS COMPLETE STREETS		REVISIONS	
DRAWN	ML	LOYOLA CORNERS - ALTERNATIVE 1		No.	
CHECKED	DY	CALIFORNIA			
APPROVED		SANTA CLARA COUNTY			
DATE	20 APRIL 2021	LOS ALTOS			
SCALE	1" = 30'				
alta					
Drawing Number:					
1 OF 2					

PAENGINEERING

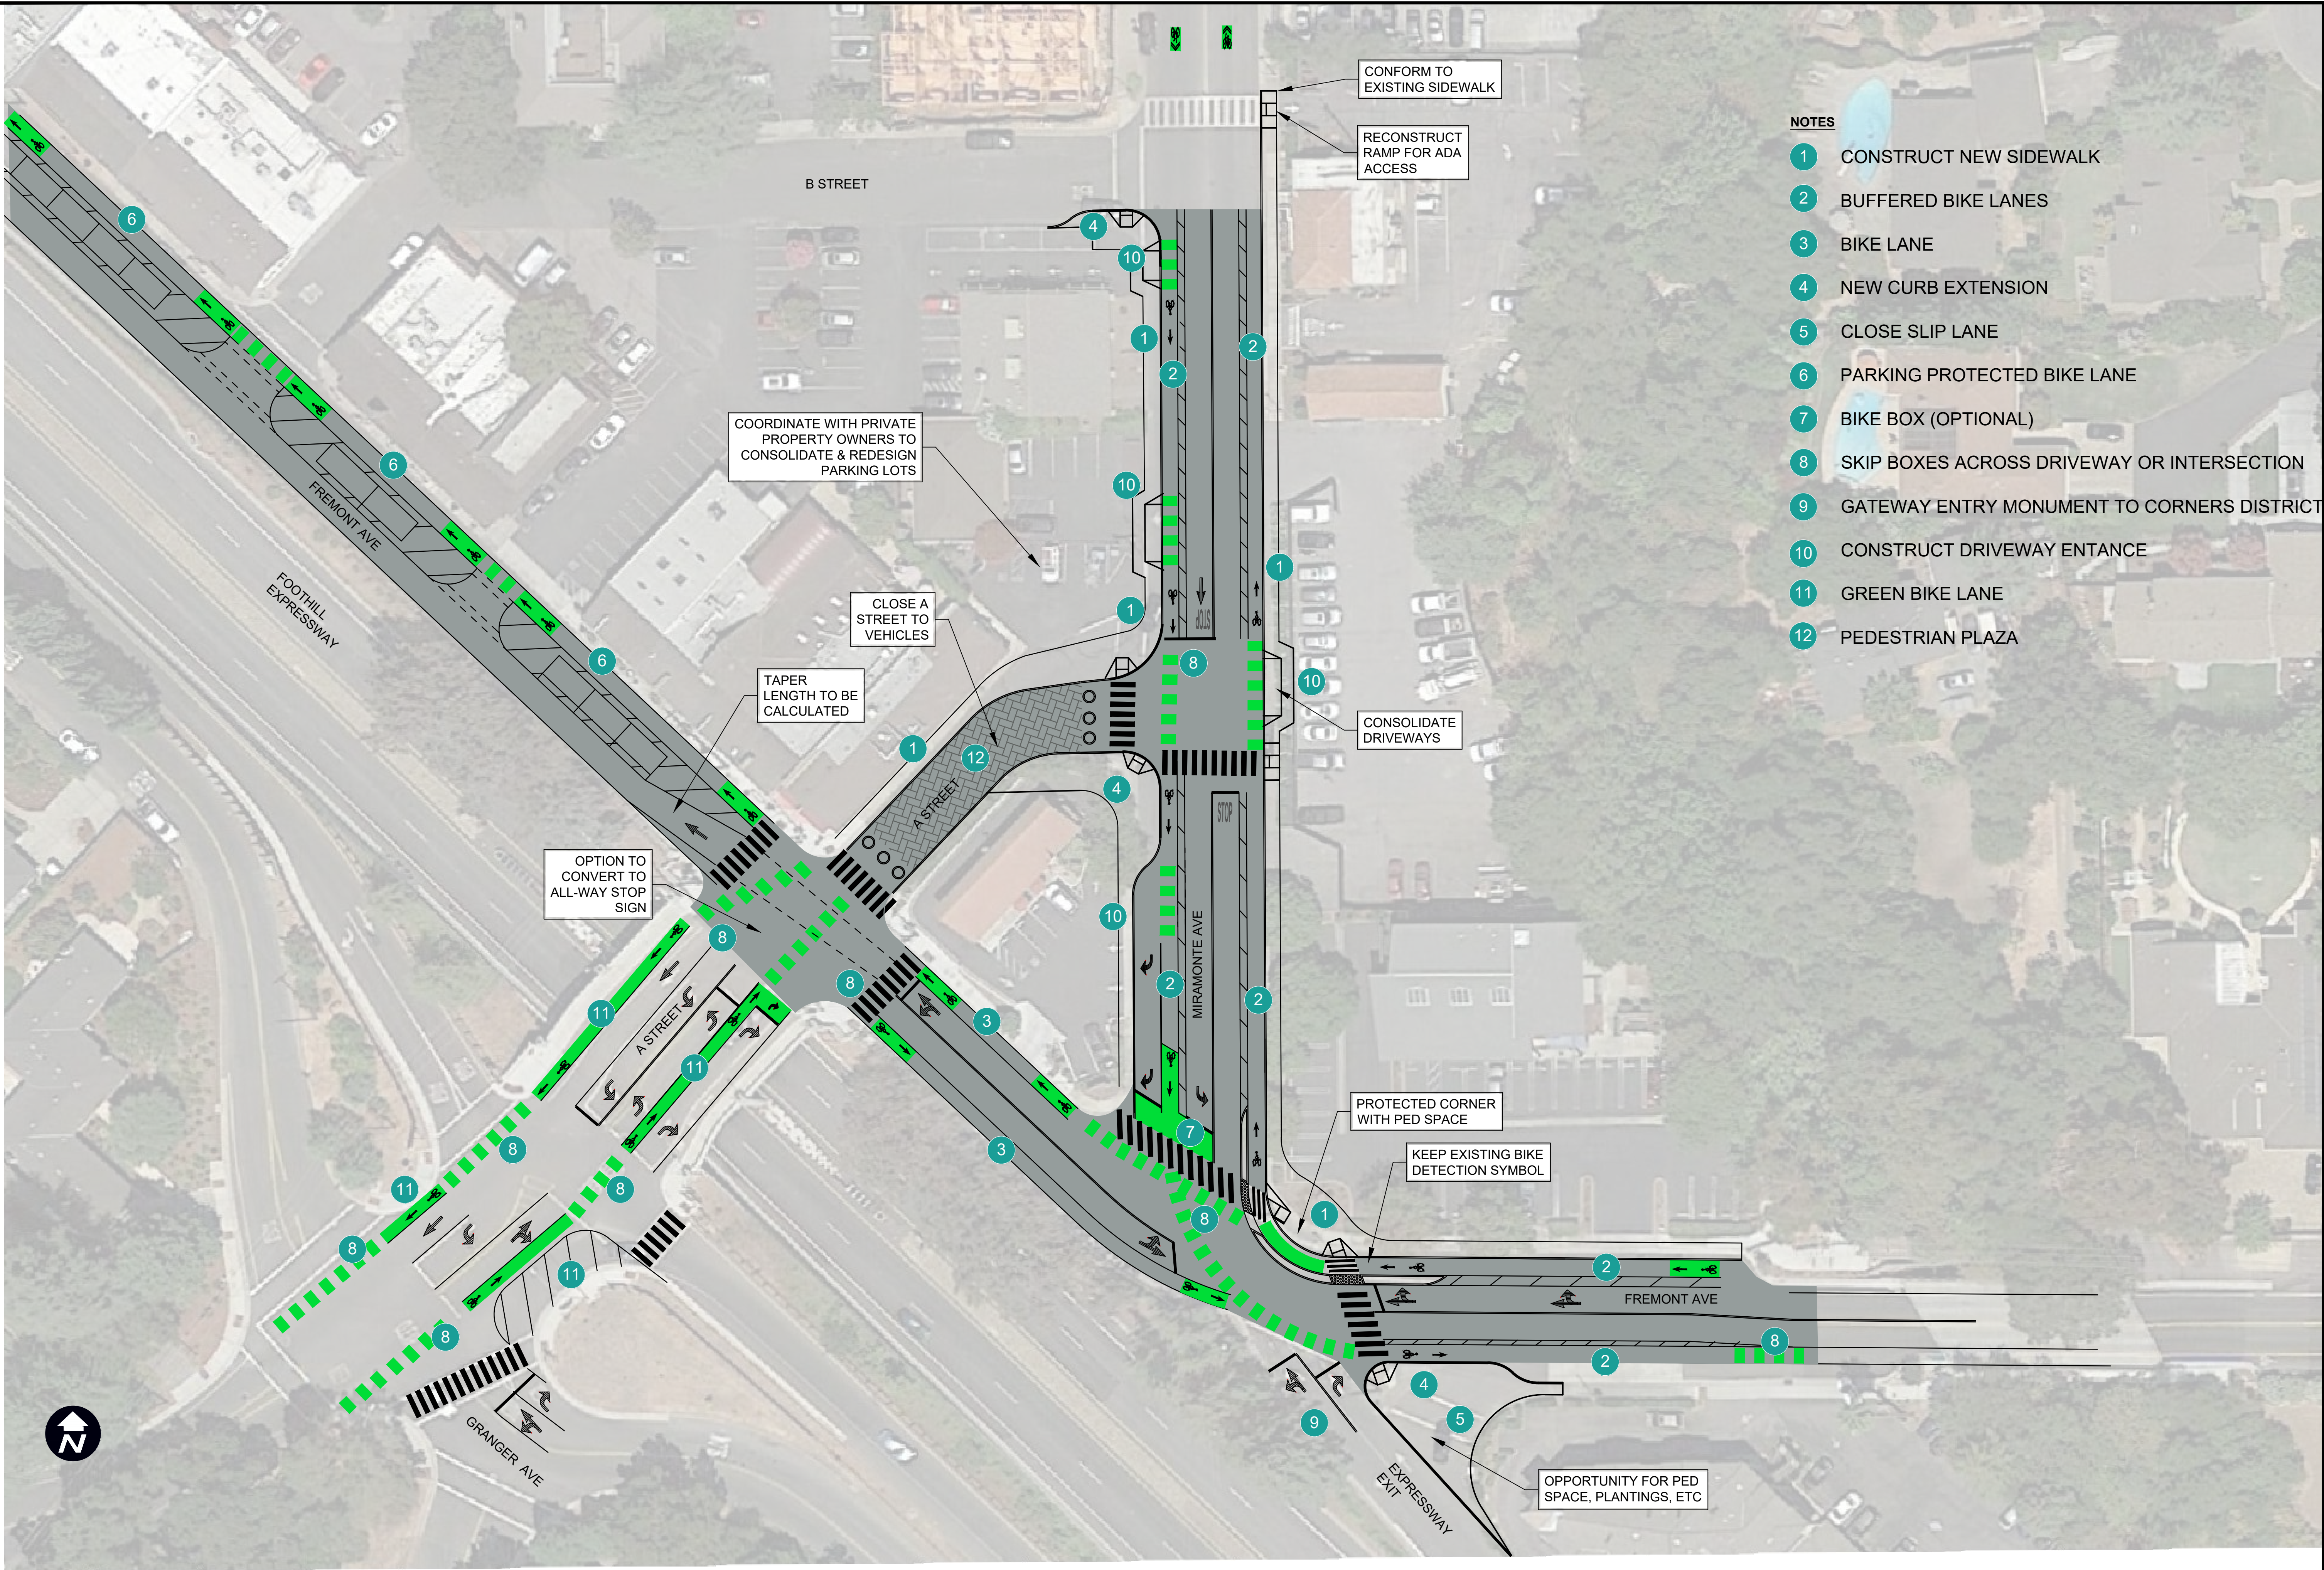

- NOTES**
- 1 CONSTRUCT NEW SIDEWALK
 - 2 BUFFERED BIKE LANES
 - 3 BIKE LANE
 - 4 NEW CURB EXTENSION
 - 5 CLOSE SLIP LANE
 - 6 PARKING PROTECTED BIKE LANE
 - 7 BIKE BOX (OPTIONAL)
 - 8 SKIP BOXES ACROSS DRIVEWAY OR INTERSECTION
 - 9 GATEWAY ENTRY MONUMENT TO CORNERS DISTRICT
 - 10 CONSTRUCT DRIVEWAY ENTANCE
 - 11 GREEN BIKE LANE
 - 12 PEDESTRIAN PLAZA

ENGINEERING SERVICES DEPARTMENT		LOS ALTOS COMPLETE STREETS		REVISIONS	
DRAWN	ML	LOYOLA CORNERS - ALTERNATIVE 2		No.	
CHECKED	DY	CALIFORNIA			
APPROVED		SANTA CLARA COUNTY			
DATE	20 APRIL 2021	LOS ALTOS			
SCALE	1" = 30'				
alta					
Drawing Number:					
2 OF 2					