
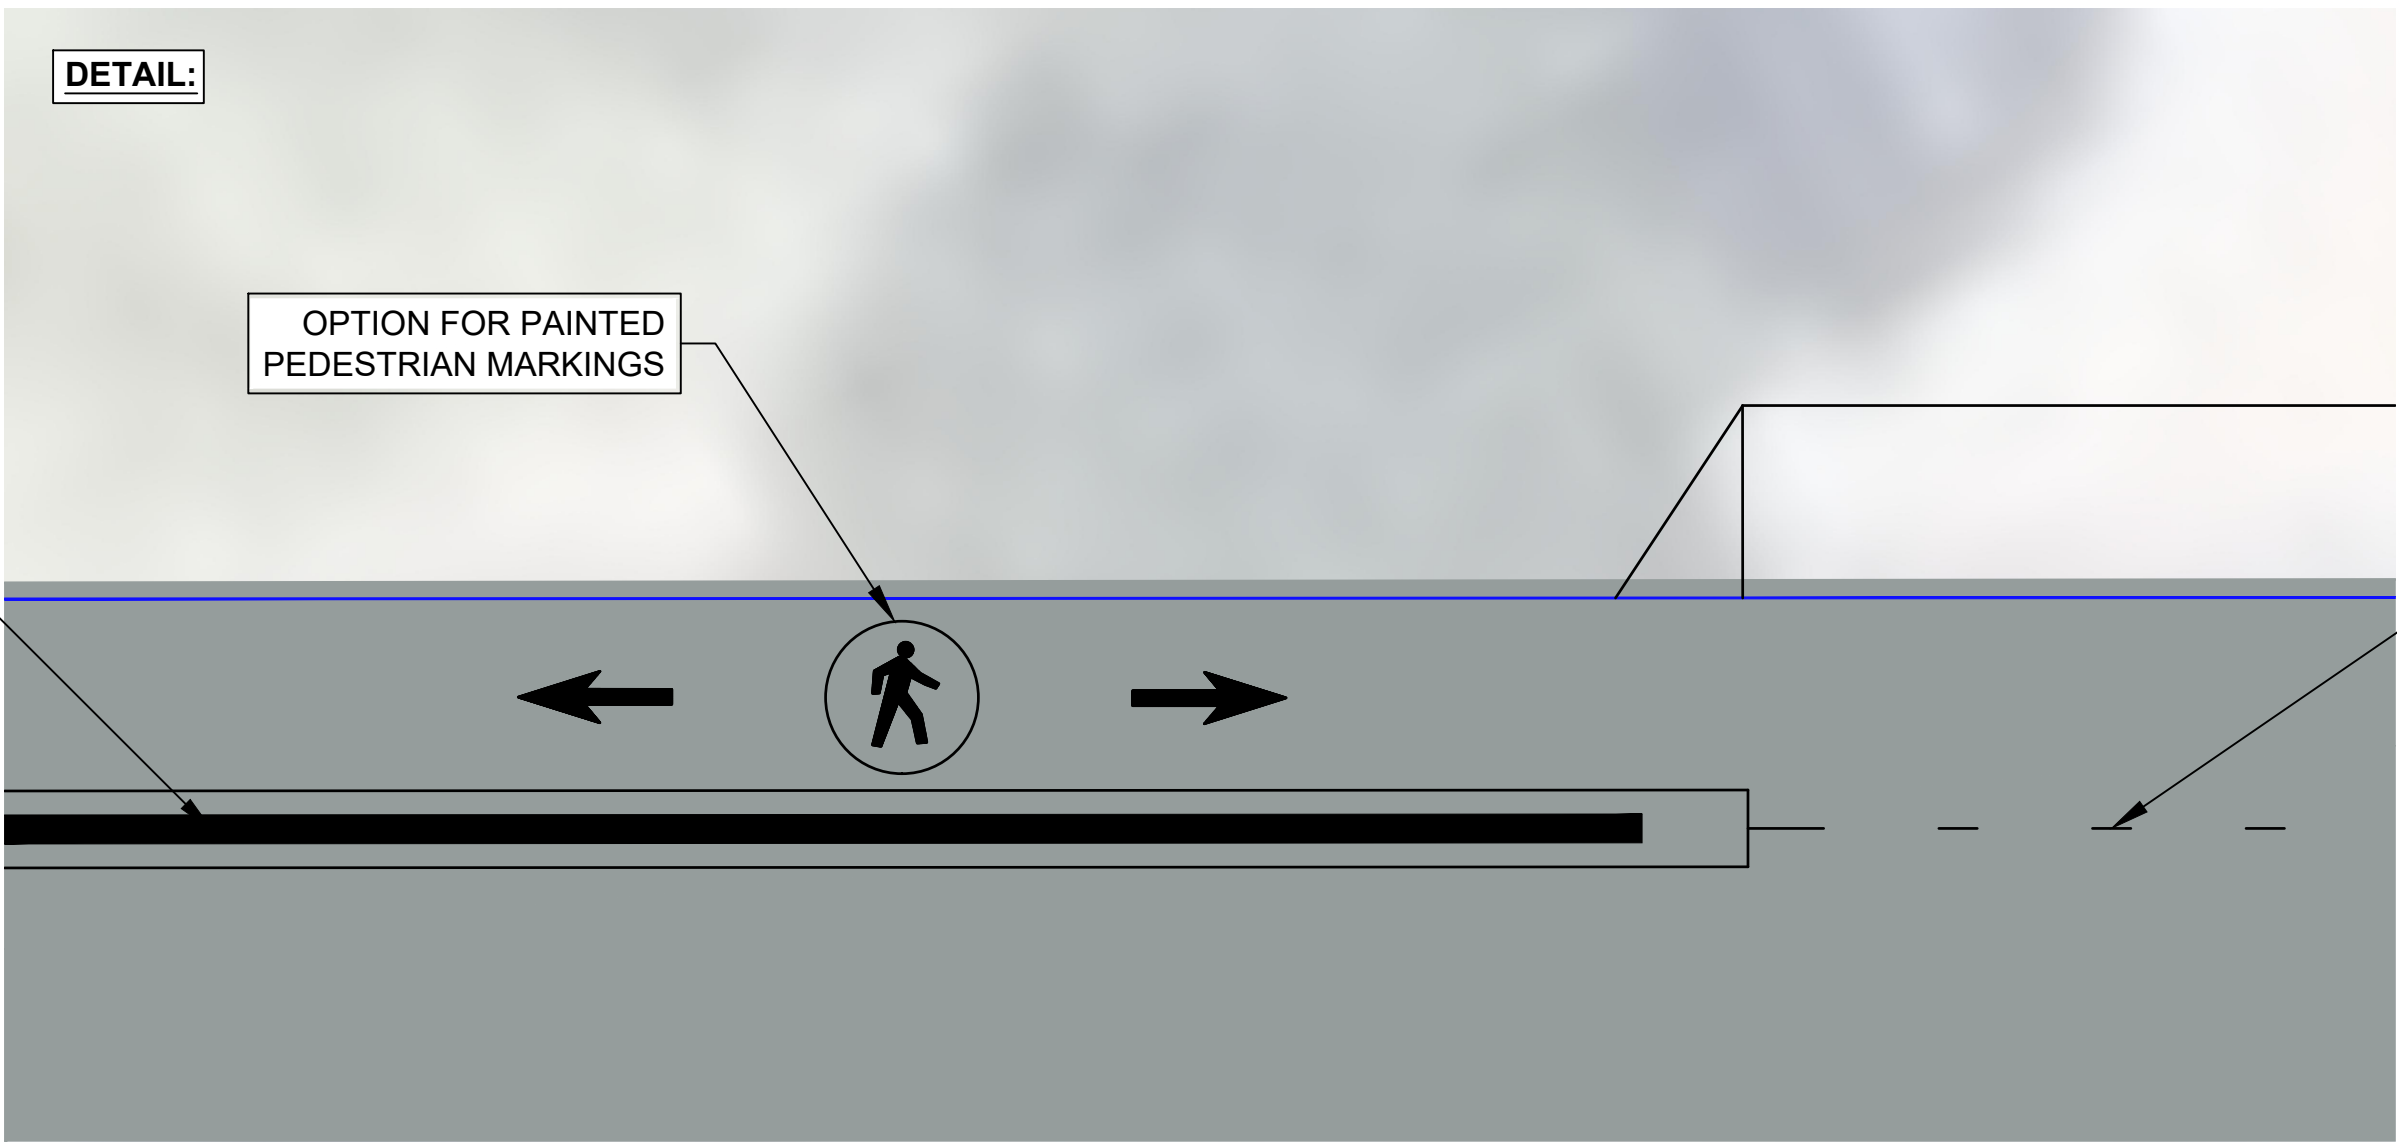
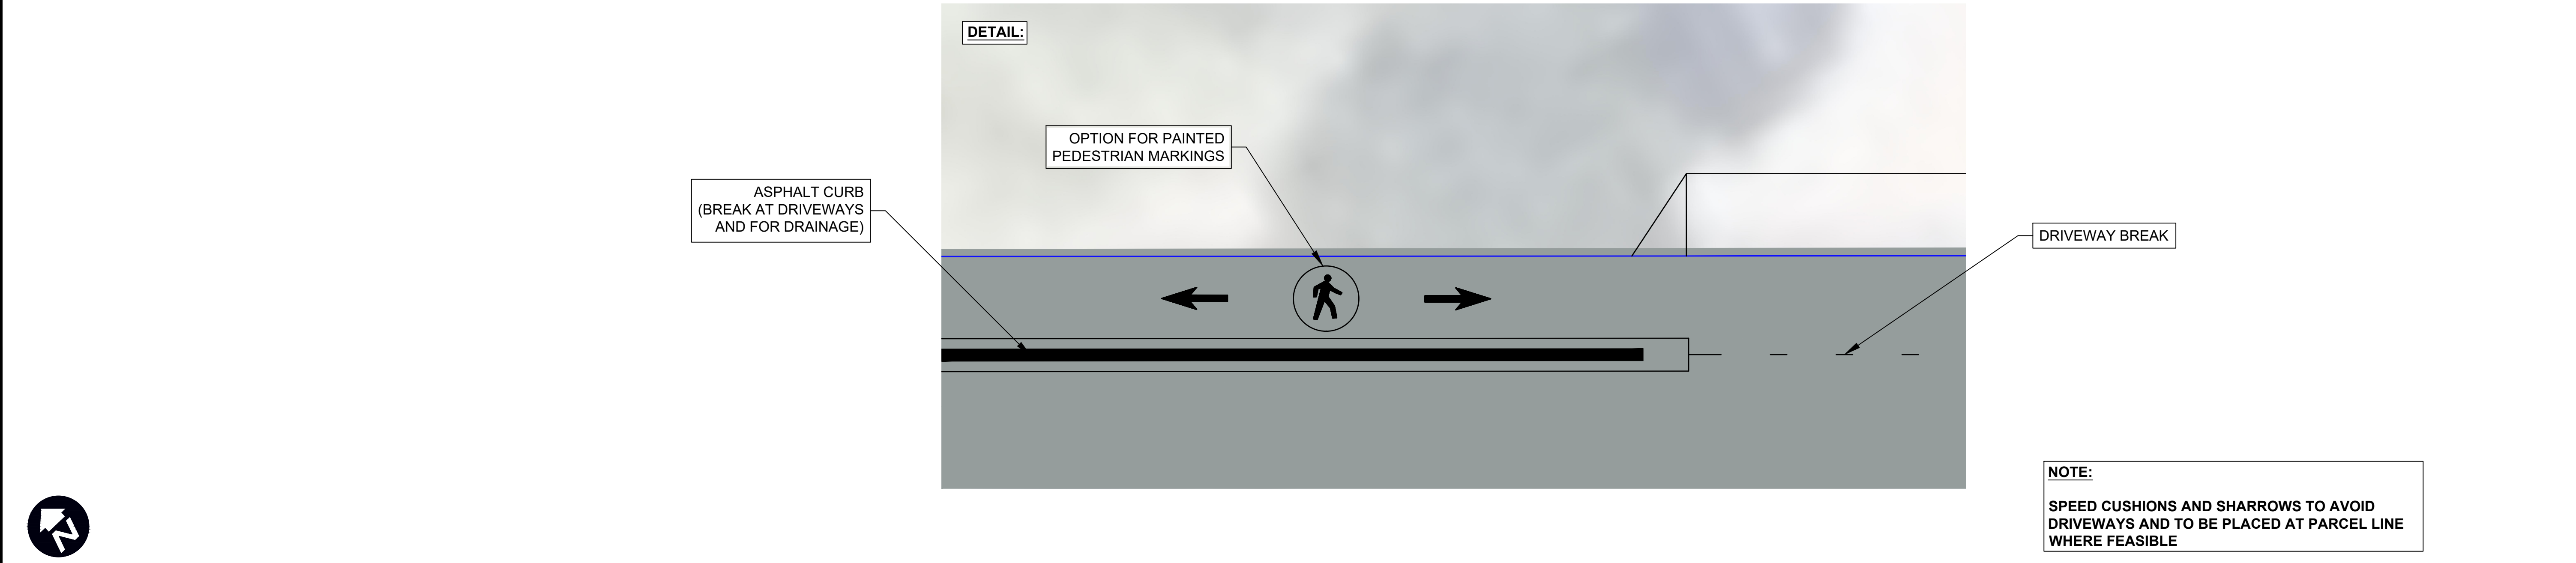
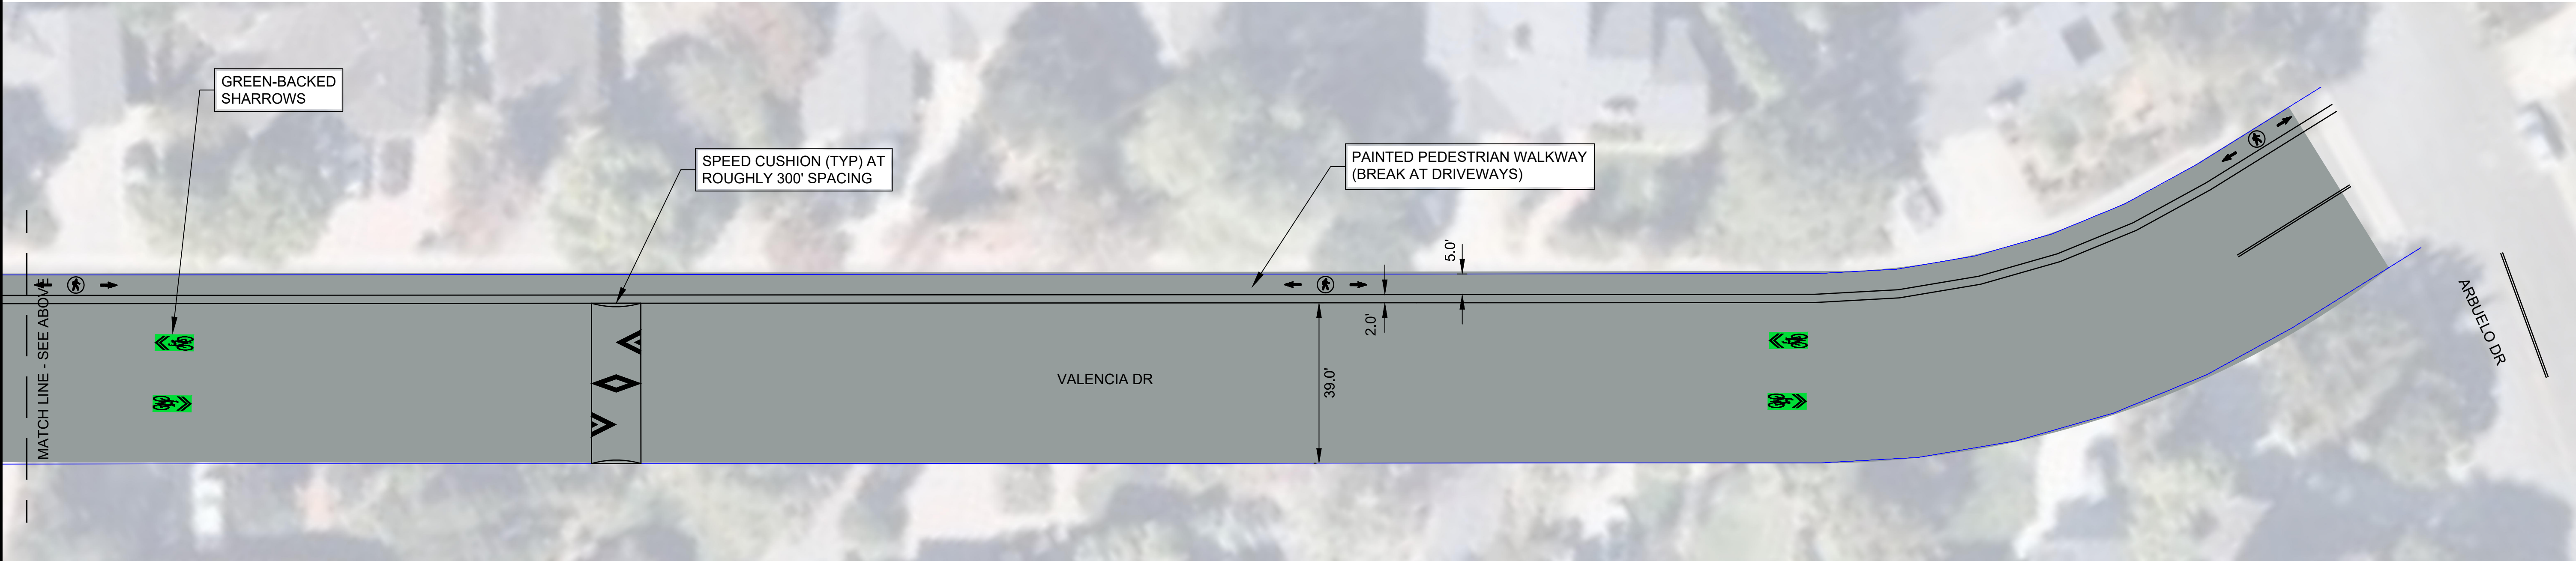


NOTE:
SPEED CUSHIONS AND SHARROWS TO AVOID DRIVEWAYS AND TO BE PLACED AT PARCEL LINE WHERE FEASIBLE

ENGINEERING SERVICES DEPARTMENT		LOS ALTOS COMPLETE STREETS		REVISIONS	
DRAWN	ML	VALENCIA DR		No.	
CHECKED	DY	SANTA CLARA COUNTY			
APPROVED		CALIFORNIA			
DATE	15 JANUARY 2021	LOS ALTOS			
SCALE	1" = 20'				
Drawing Number:		12 OF 2			

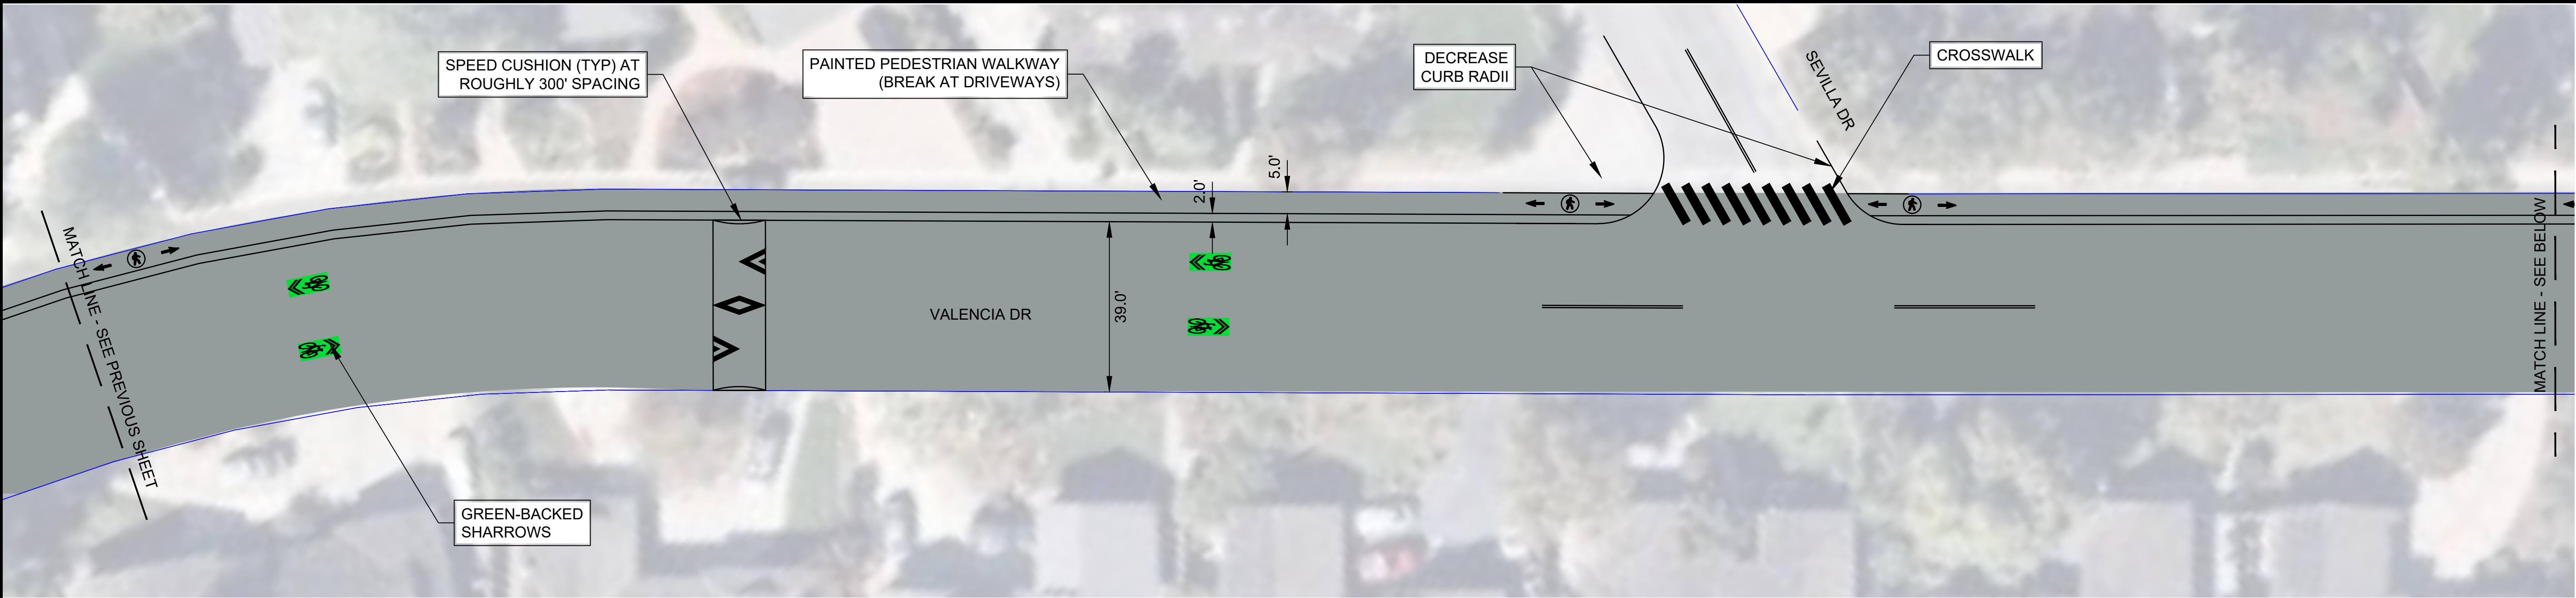

NOTE:
SPEED CUSHIONS AND SHARROWS TO AVOID DRIVEWAYS AND TO BE PLACED AT PARCEL LINE WHERE FEASIBLE

ENGINEERING SERVICES DEPARTMENT		LOS ALTOS COMPLETE STREETS		REVISIONS	
DRAWN	ML	VALENCIA DR		No.	
CHECKED	DY	SANTA CLARA COUNTY			
APPROVED		CALIFORNIA			
DATE	15 JANUARY 2021				
SCALE	1" = 20'				



alta

Drawing Number:

13 OF 2

P:\ENGINEERING\